

SC1 - 신설기둥
SC2 - 신설기둥

REVISION	

PROJECT TITLE

PROJECT KINDS

PROJECT NO.

DRAWN BY:
CHECKED BY:
DESIGNED BY: APPROVED BY:


DRAWING TITLE

SHEET NO.

SCALE: DATE:

지하3층 평면도
축척 : 1/60

호 산
건축사 사무소
HO SAN ARCHITECTS & ENGINEERS
E-MAIL : hosan4205@naver.com
TEL : 856-1600 FAX : 862-8531

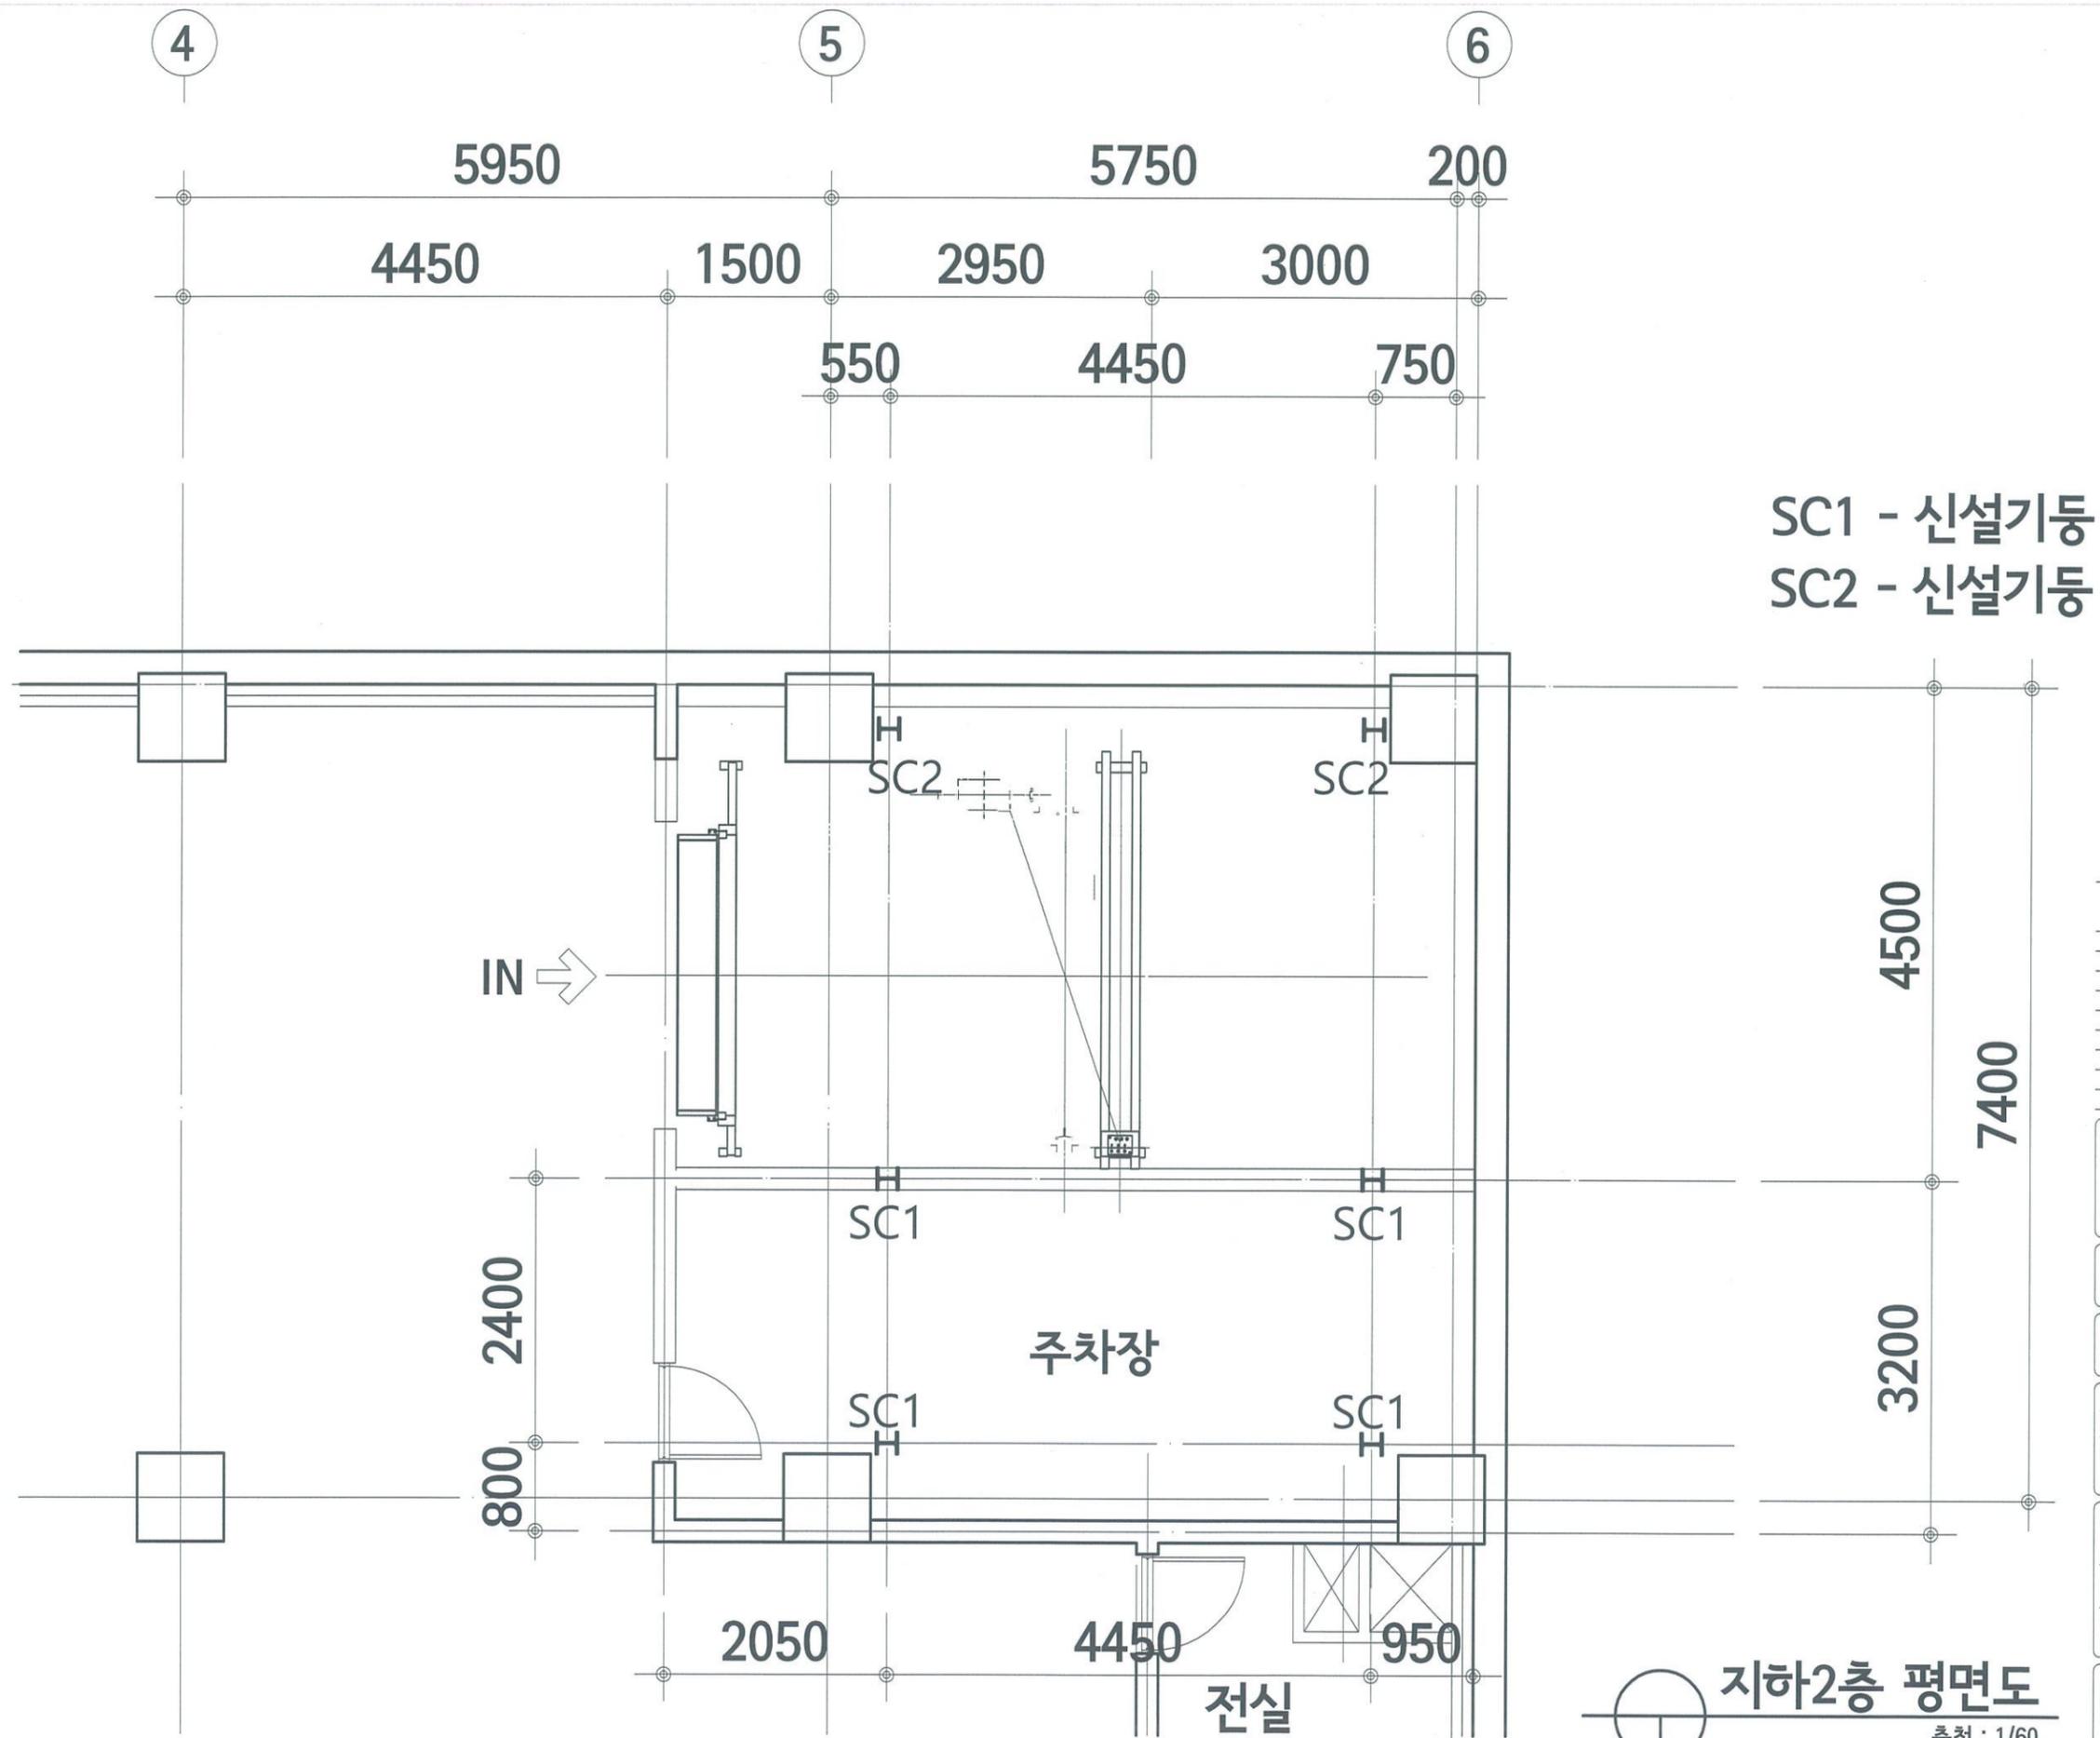

REVISION

PROJECT TITLE

PROJECT KINDS

PROJECT NO.

DRAWN BY: _____
 CHECKED BY: _____
 DESIGNED BY: _____ APPROVED BY: _____

DRAWING TITLE


SHEET NO.

SCALE: _____ DATE: _____

지하2층 평면도
 축척 : 1/60

호 산
 건축사 사무소

HO SAN ARCHITECTS & ENGINEERS
 E-MAIL : hosan4205@naver.com
 TEL : 856-1600 FAX : 862-8531

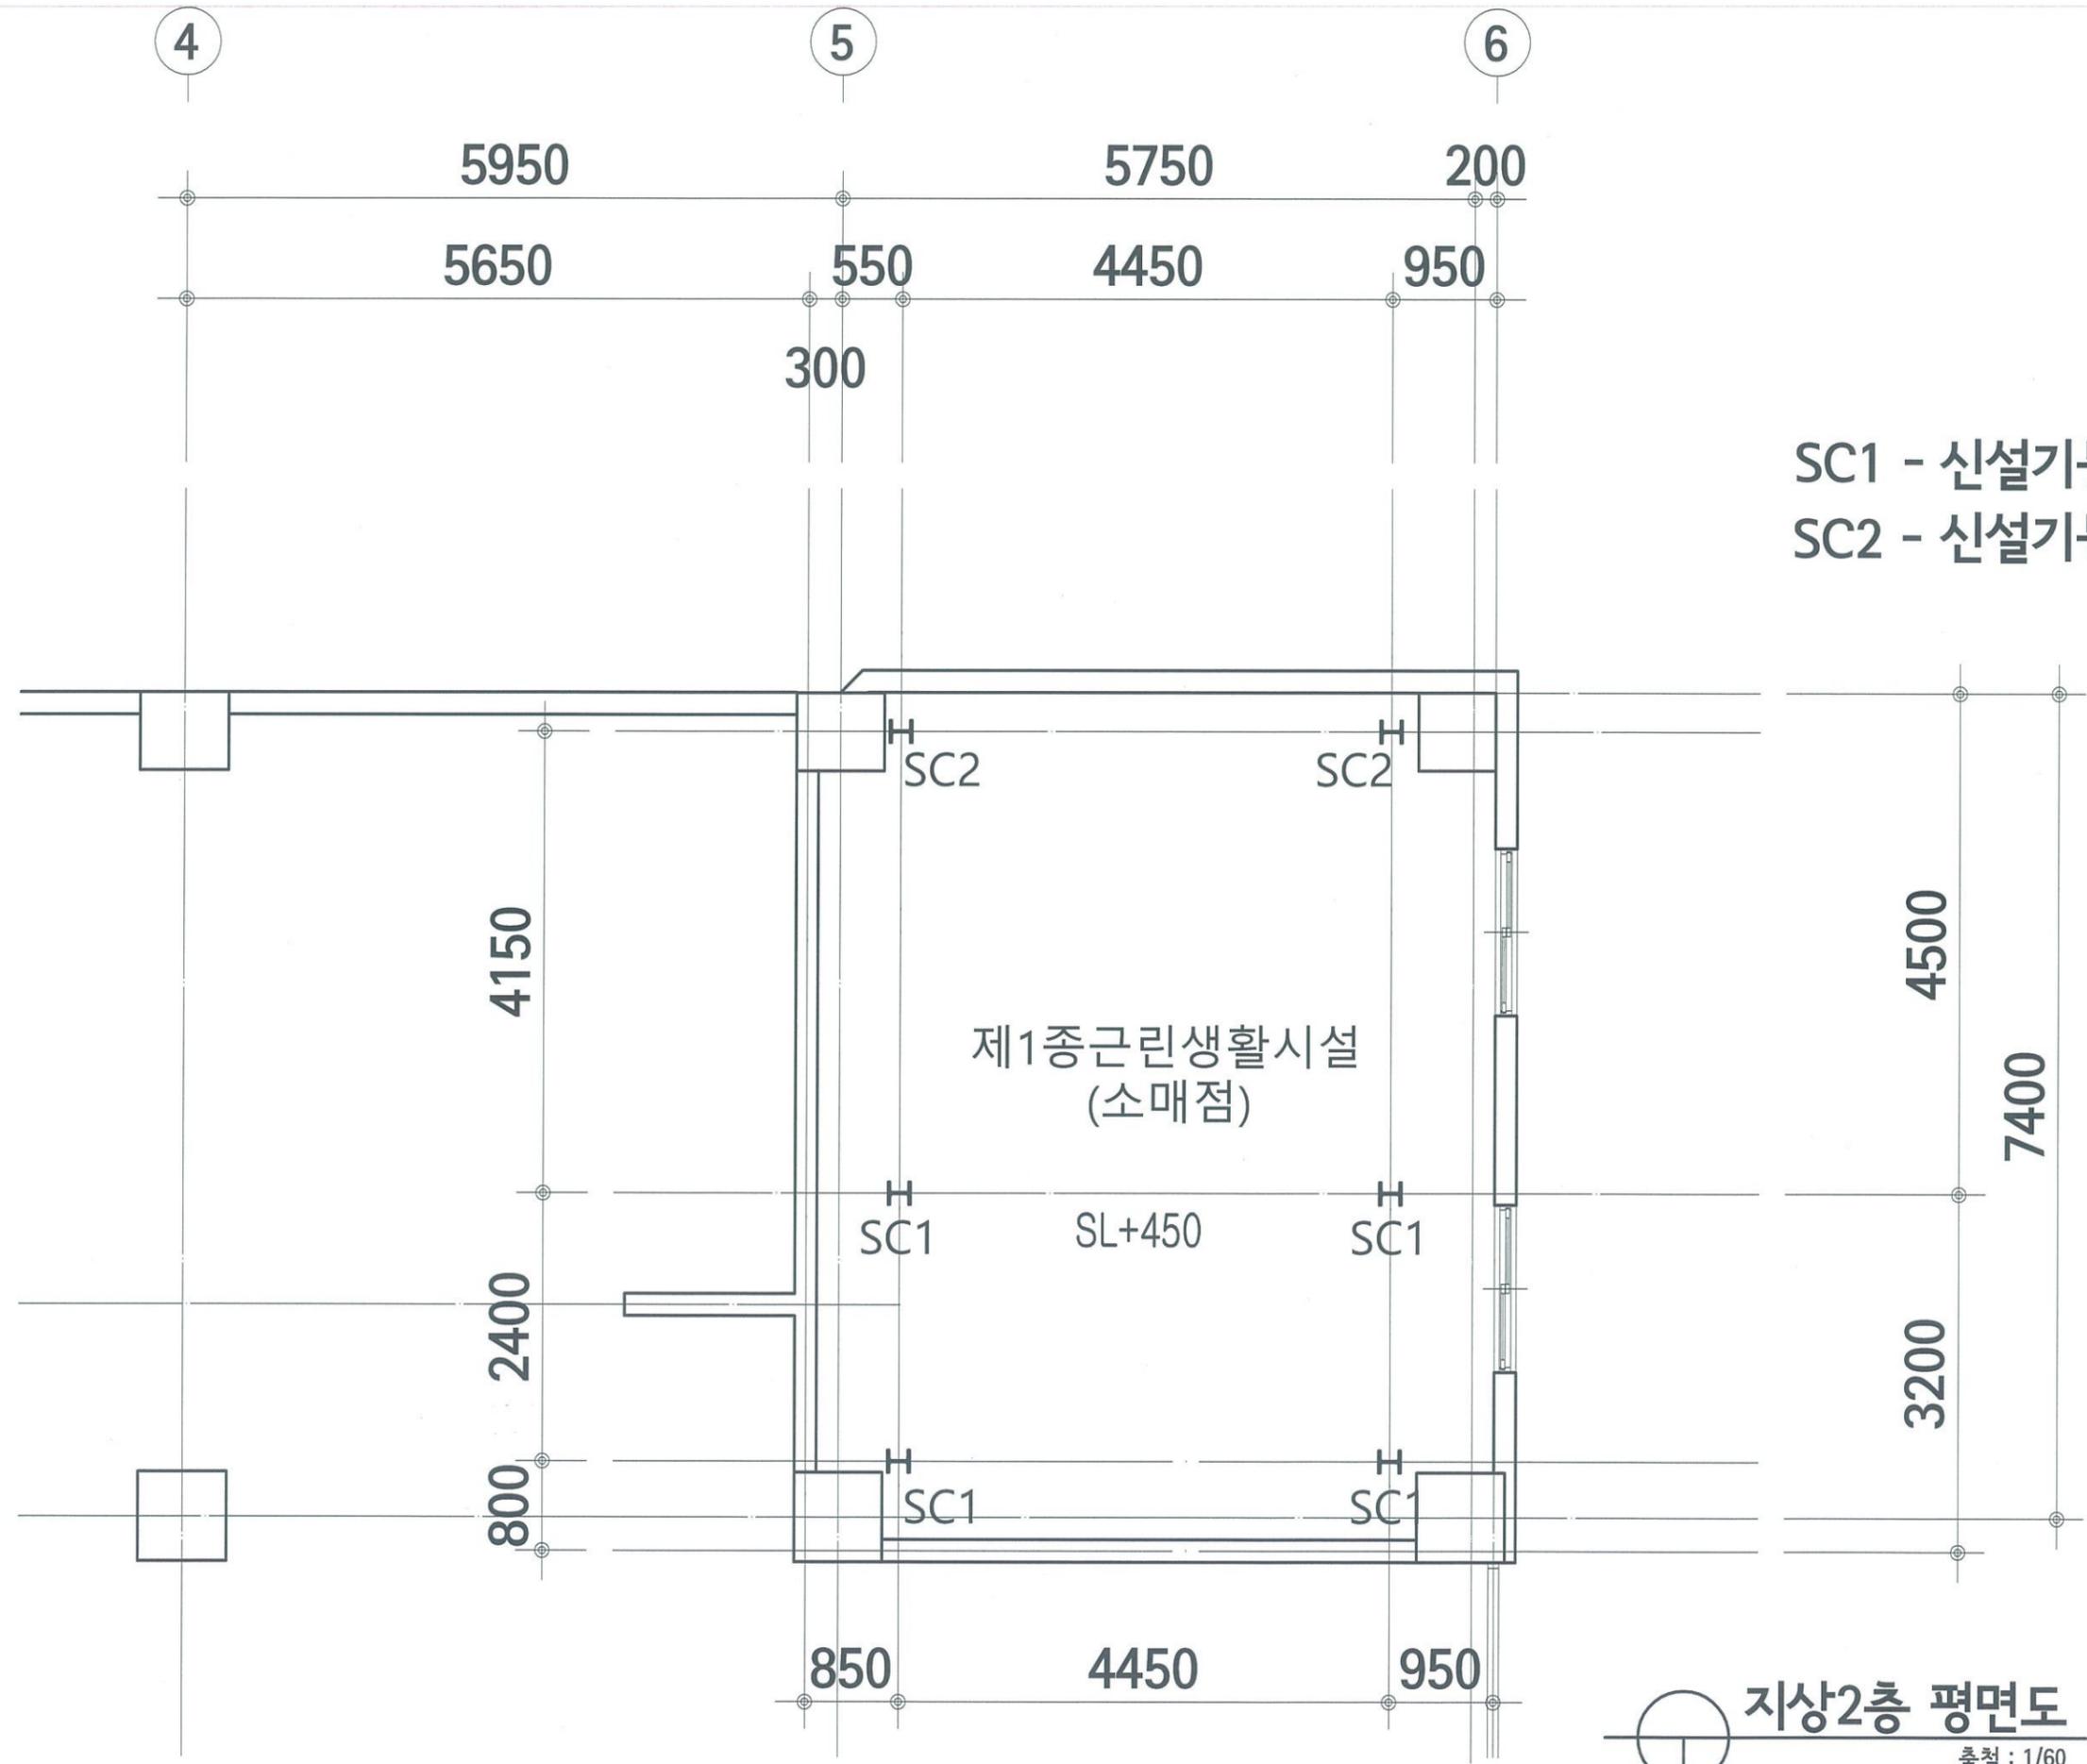

REVISION	

PROJECT TITLE

PROJECT KINDS

PROJECT NO.

DRAWN BY: _____
 CHECKED BY: _____
 DESIGNED BY: _____ APPROVED BY: _____

DRAWING TITLE

SHEET NO.

SCALE: _____ DATE: _____

지상2층 평면도
 축척 : 1/60

호 산
 건축사 사무소

HO SAN ARCHITECTS & ENGINEERS
 E-MAIL : hosan4205@naver.com
 TEL : 856-1600 FAX : 862-8531


4 5 6

5950 5750 200

4450 1500 2950 3000

550 4450 750

Num.	SIZE	재질
SC1	H-200X200X8X12	SS275
SC2	H-300X300X10X15	SS275

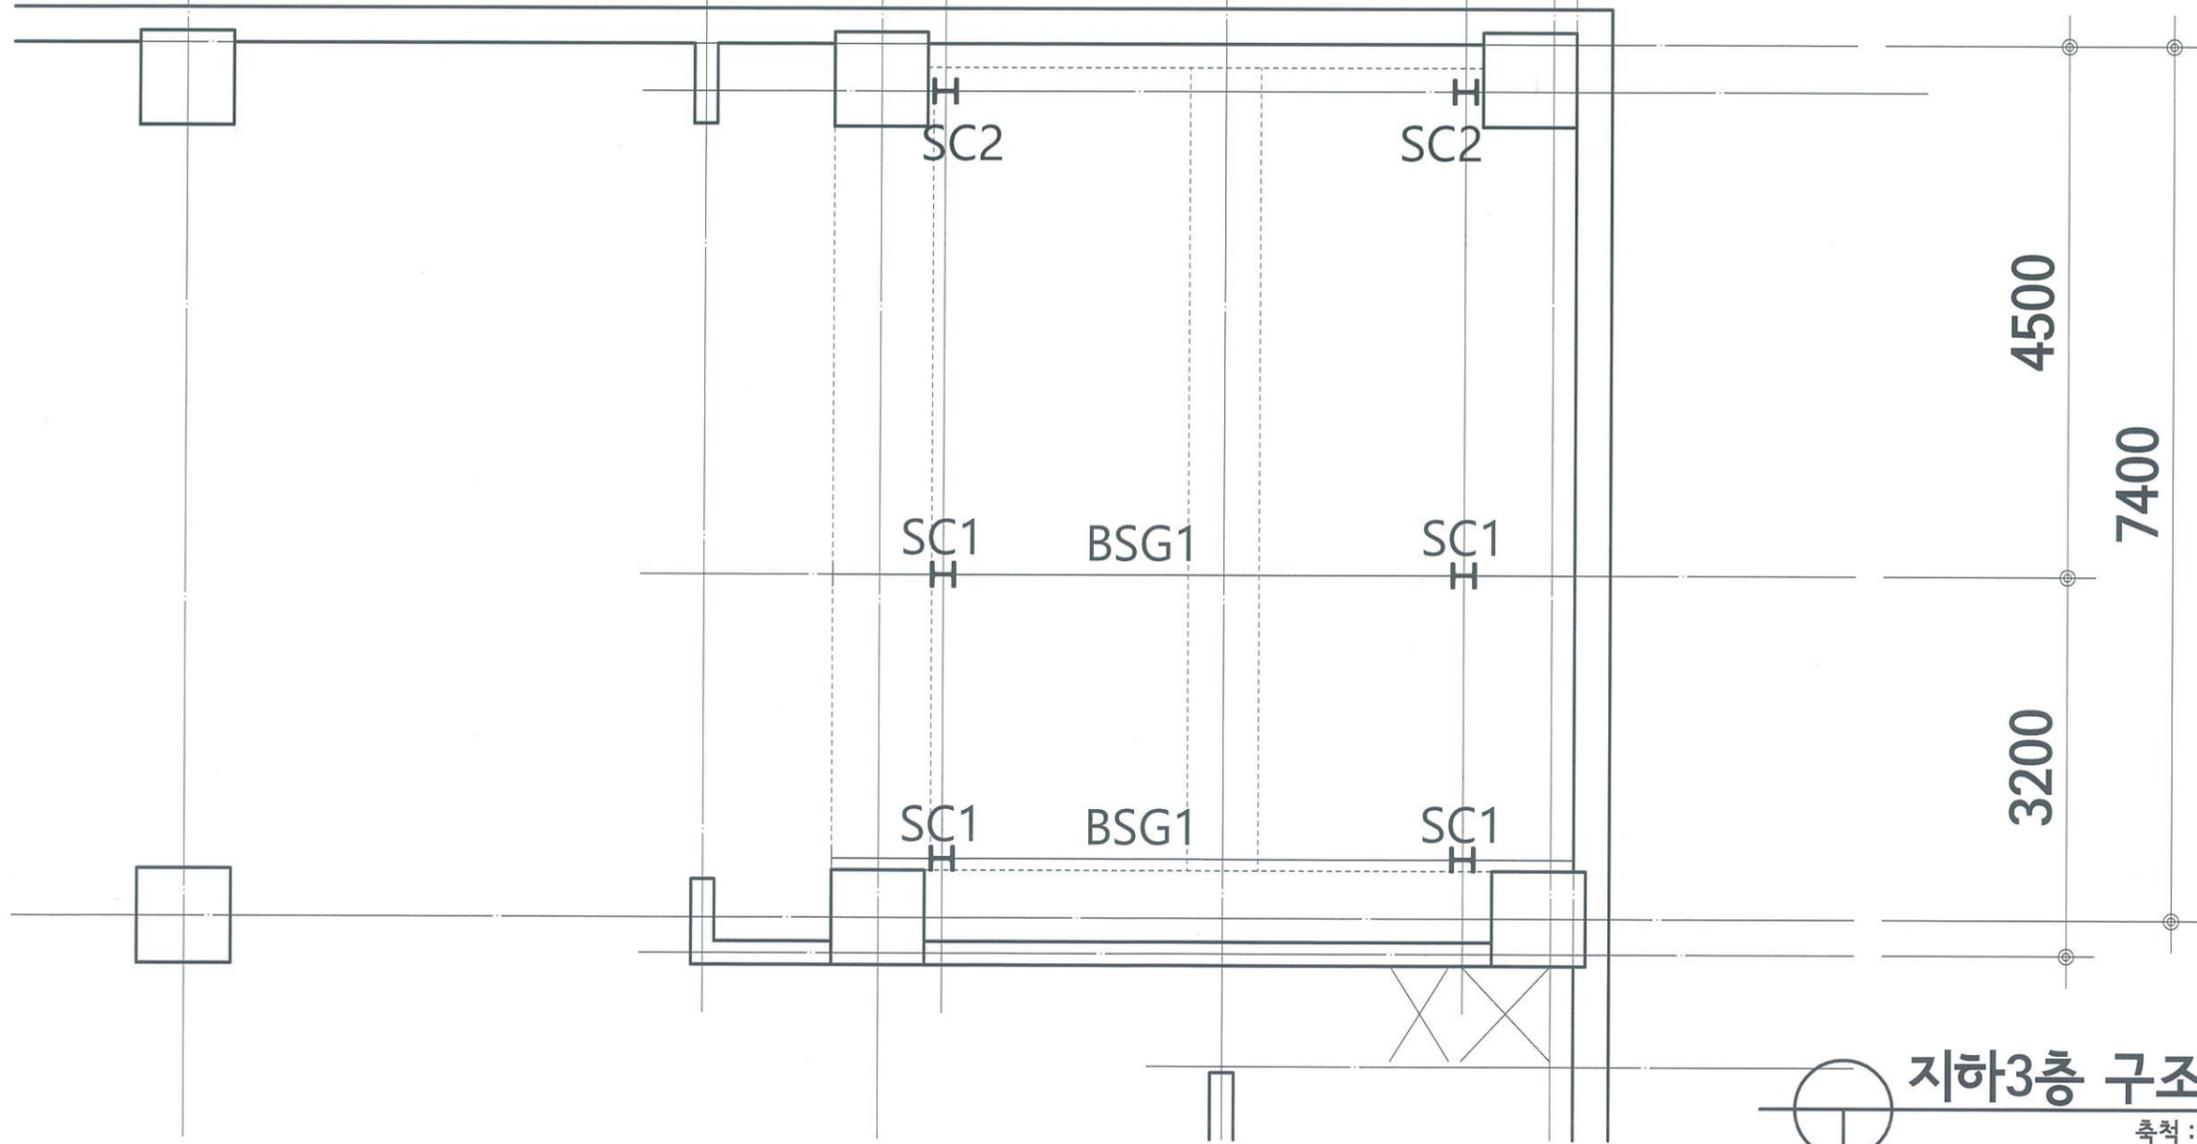

REVISION

PROJECT TITLE

PROJECT KINDS

PROJECT NO.

DRAWN BY:
 CHECKED BY:
 DESIGNED BY: APPROVED BY:

DRAWING TITLE

SHEET NO.


SCALE: DATE:

지하3층 구조도

축척 : 1/60




HO SAN ARCHITECTS & ENGINEERS
 E-MAIL : hosan4205@naver.com
 TEL : 856-1600 FAX : 862-8531

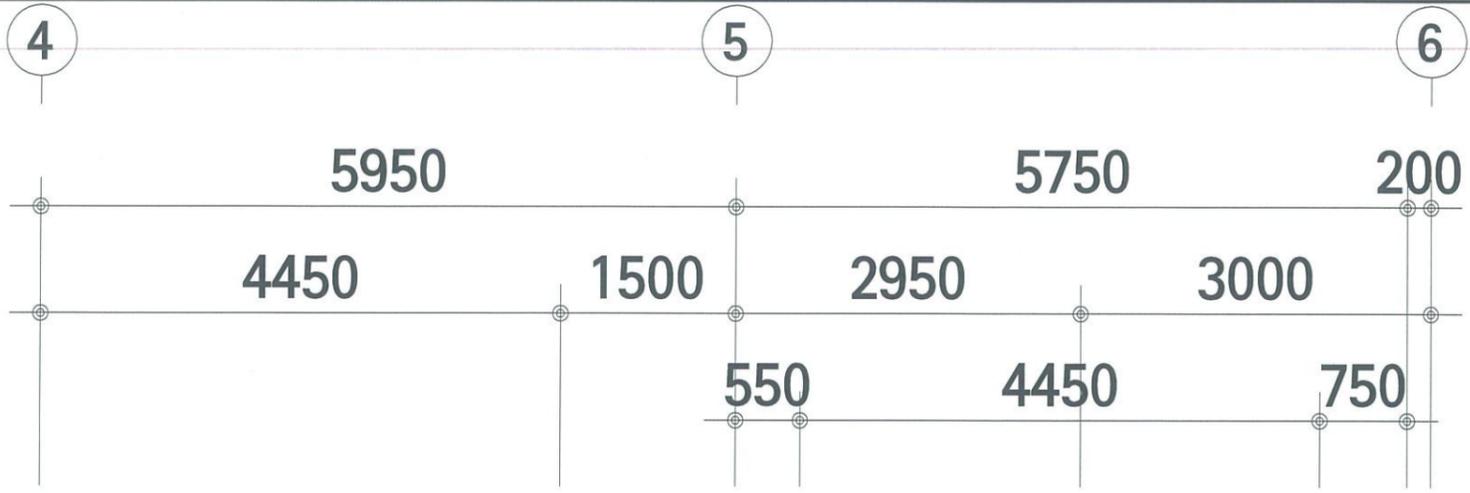

Num.	SIZE	재질	STUD BOLT
SB1	H-194X150X6X9	SS275	1- ϕ 19@200
SG1	H-300X150X6.5X9	SS275	1- ϕ 19@200
SG2	H-300X150X6.5X9	SS275	1- ϕ 19@200
SCG1	H-300X150X6.5X9	SS275	1- ϕ 19@200

:모멘트 접합
 :전단접합

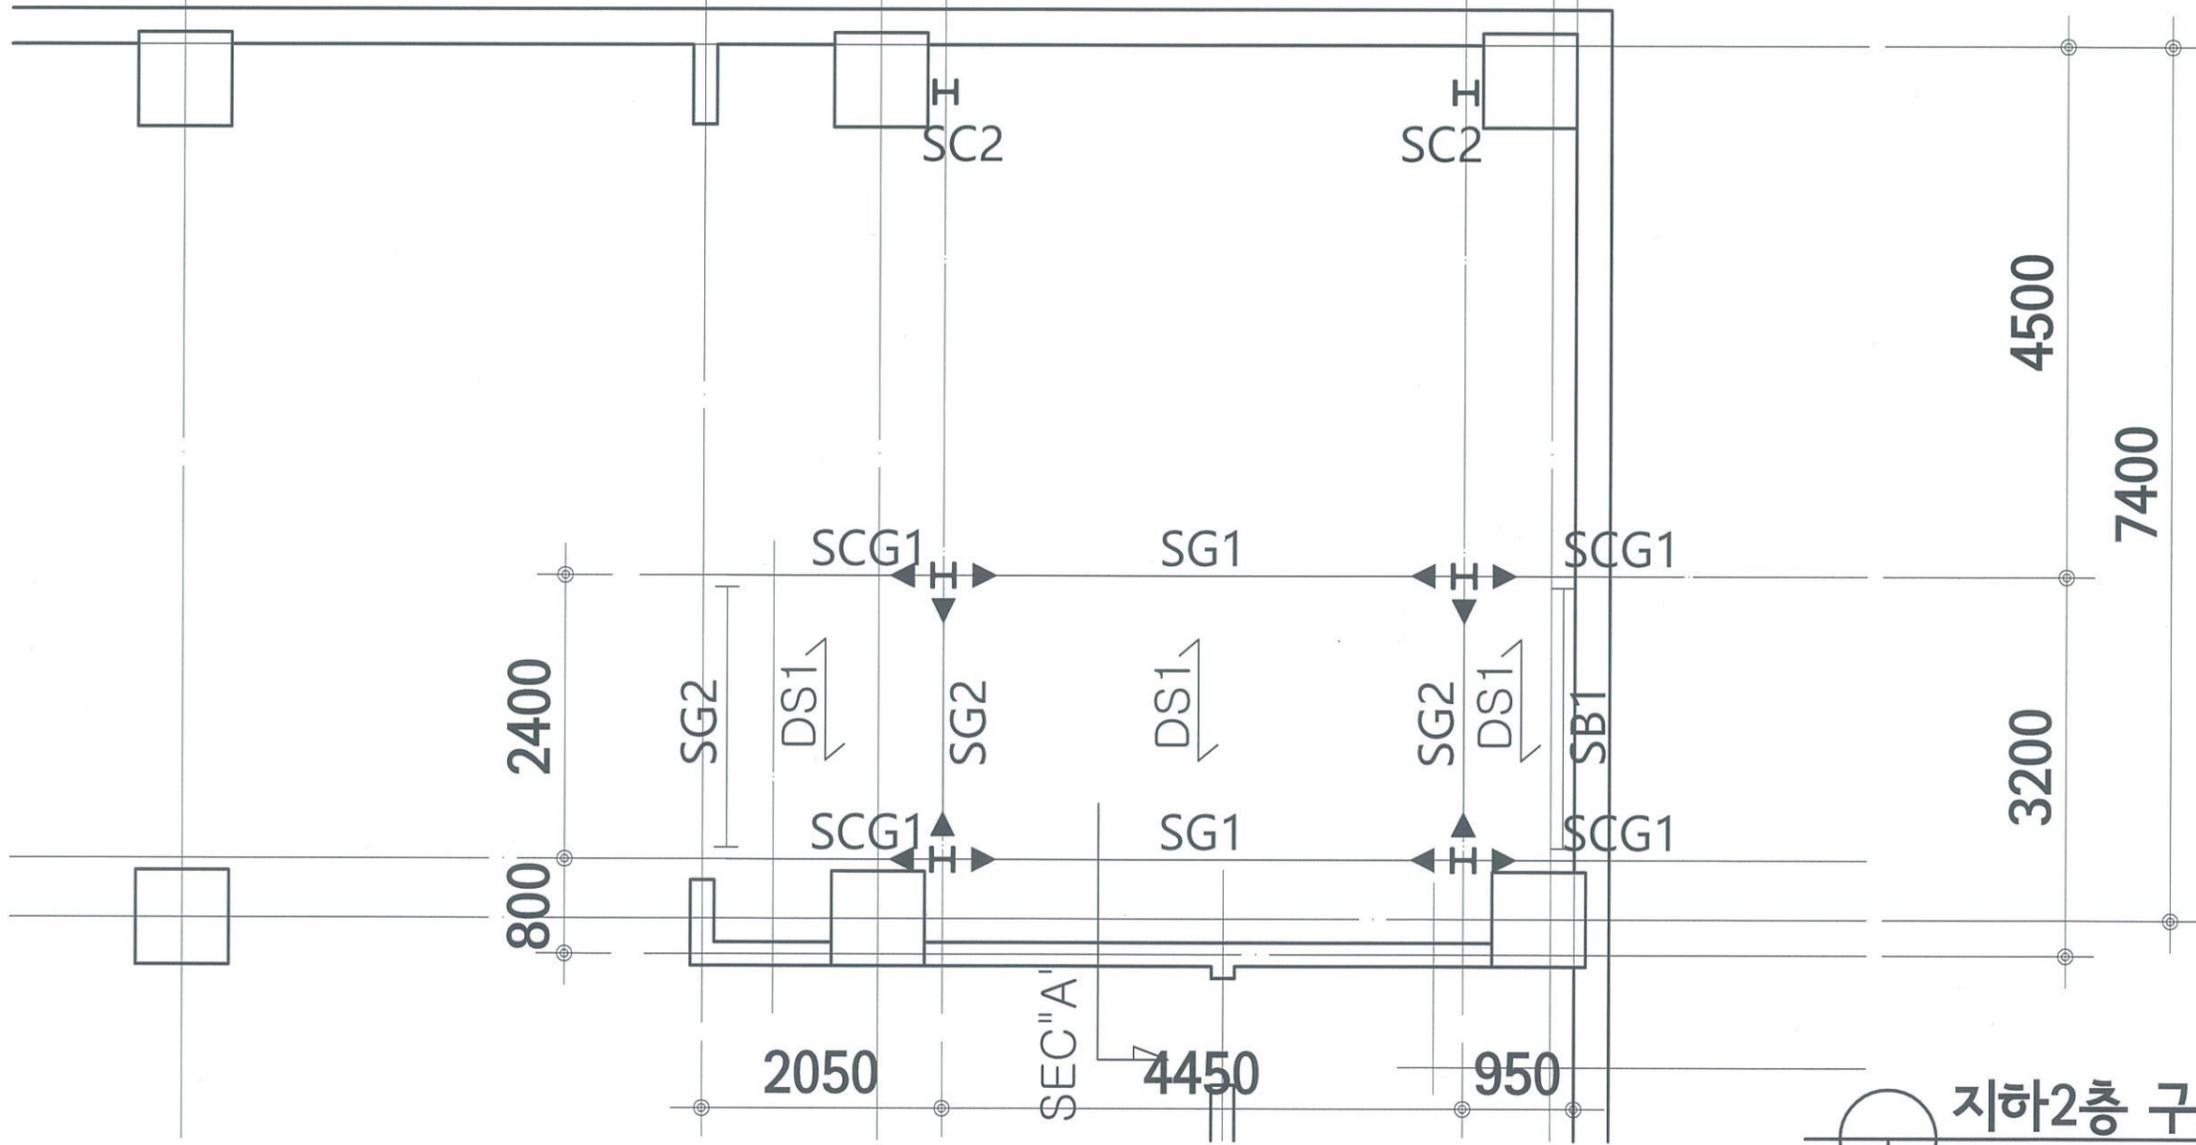

REVISION	

PROJECT TITLE

PROJECT KINDS

PROJECT NO.

DRAWN BY: _____
 CHECKED BY: _____
 DESIGNED BY: _____ APPROVED BY: _____

DRAWING TITLE

SHEET NO.


SCALE: _____ DATE: _____

지하2층 구조도
 축척 : 1/60

호 산
 건축사 사무소
 HO SAN ARCHITECTS & ENGINEERS
 E-MAIL : hosan4205@naver.com
 TEL : 856-1600 FAX : 862-8531

DECK SLAB LIST

1. DECK TYP.

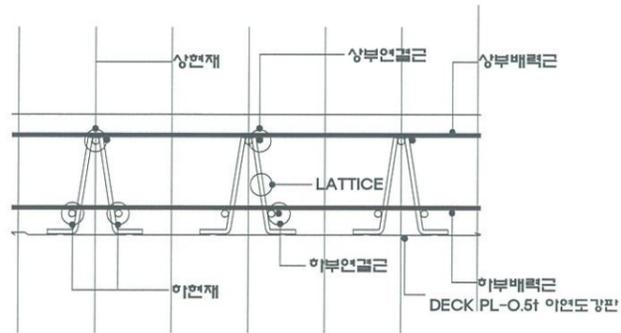


2. DECK SLAB LIST

SLAB NAME	SLAB THK. (mm)	DECK TYPE	상연재	상부연결근	상부보강근	상부배력근	LATTICE BAR	CAMBER (cm)	SUP.	REMARK
			하연재	하부연결근	하부보강근	하부배력근				
DS1	150	-	D10X1	HD13@200	-	HD10@200	φ5	-	-	SPAN L = 2.40m 이하
			D10X2	HD10@600	-	-				
DS2	150	-	D13X1	HD13@200	-	HD10@200	φ5	L/200	-	SPAN L = 4.10m 이하
			D10X2	HD10@600	-	-				

* NOTE :

BEAM CONNECTION SCHEDULE

A .BEAM TO BEAM (1면전단) B .BEAM TO BEAM (2면전단)

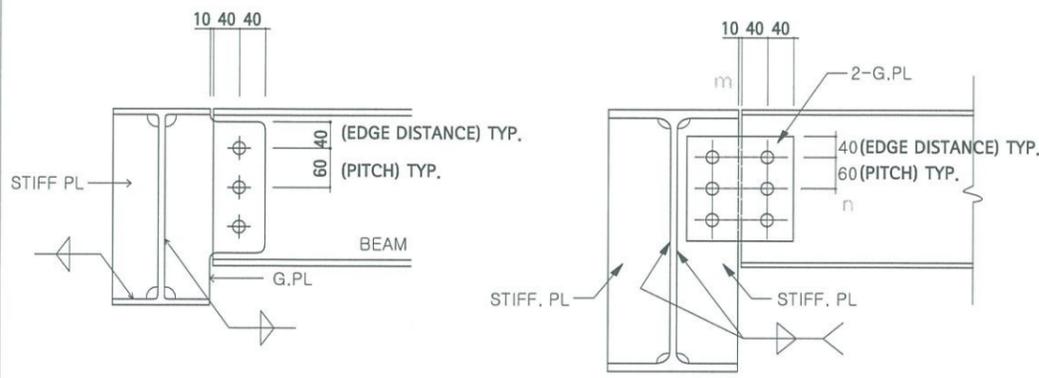

SCHEDULE

MEMBER	G. PL.	STIFF.PL.	H.T.B (F10T)	REMARK
H-194 X 150 X 6 X 9	PL -12.0	PL -12.0	2- M20	A (1면전단) SS275
H-300 X 150 X 6.5 X 9	PL -12.0	PL -12.0	3- M20	A (1면전단) SS275

* NOTE :

REVISION

PROJECT TITLE

PROJECT KINDS

PROJECT NO.

DRAWN BY:
 CHECKED BY:
 DESIGNED BY: APPROVED BY:


DRAWING TITLE

SHEET NO.


SCALE: DATE:

호 산
 건축사 사무소
 HO SAN ARCHITECTS & ENGINEERS
 E-MAIL : hosan4205@naver.com
 TEL : 856-1600 FAX : 862-8531


* SEC " C" 상세도

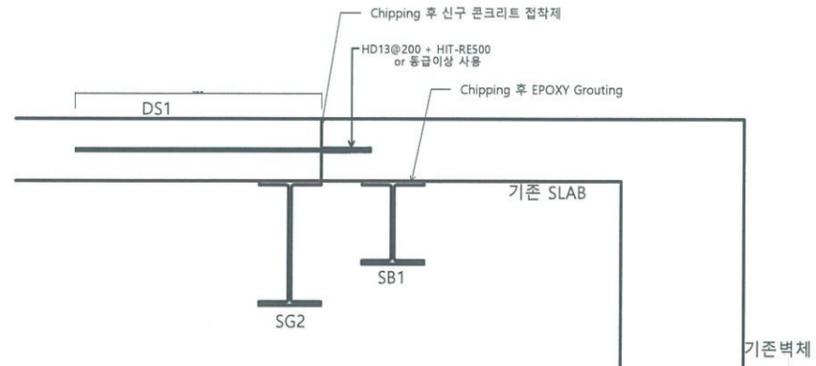

SC1 + BSG1 접합

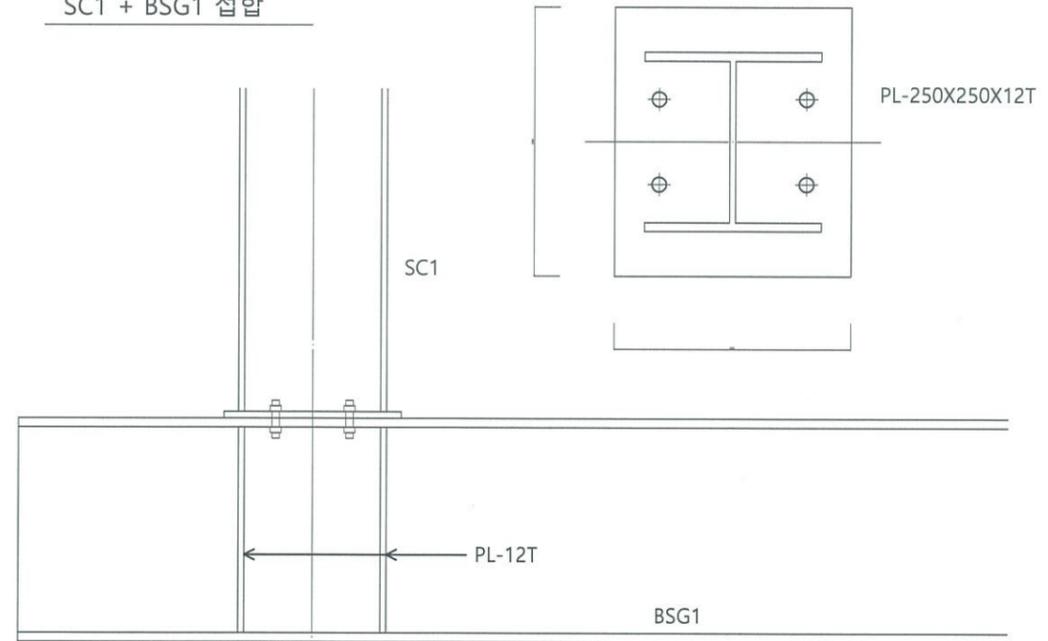

BSG1 + 기존기초 접합

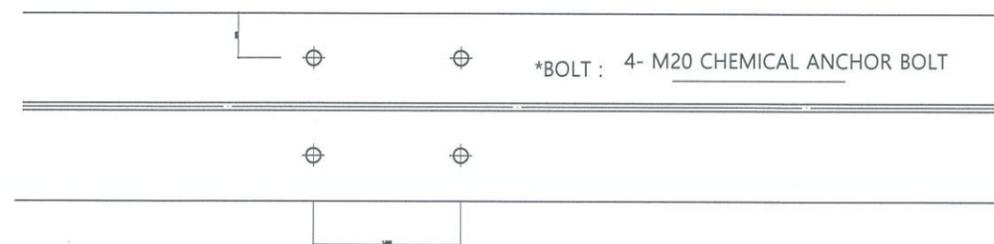

REVISION

NO.	REVISION

PROJECT TITLE

PROJECT KINDS

PROJECT NO.

DRAWN BY:

CHECKED BY:

DESIGNED BY:

APPROVED BY:

DRAWING TITLE

SHEET NO.


SCALE:

DATE:



HO SAN ARCHITECTS & ENGINEERS
E-MAIL : hosan4205@naver.com
TEL : 856-1600 FAX : 862-8531

*신설 기둥 SC1(H-200X200X8X12)+BSG1 (H-250X250X9X14)

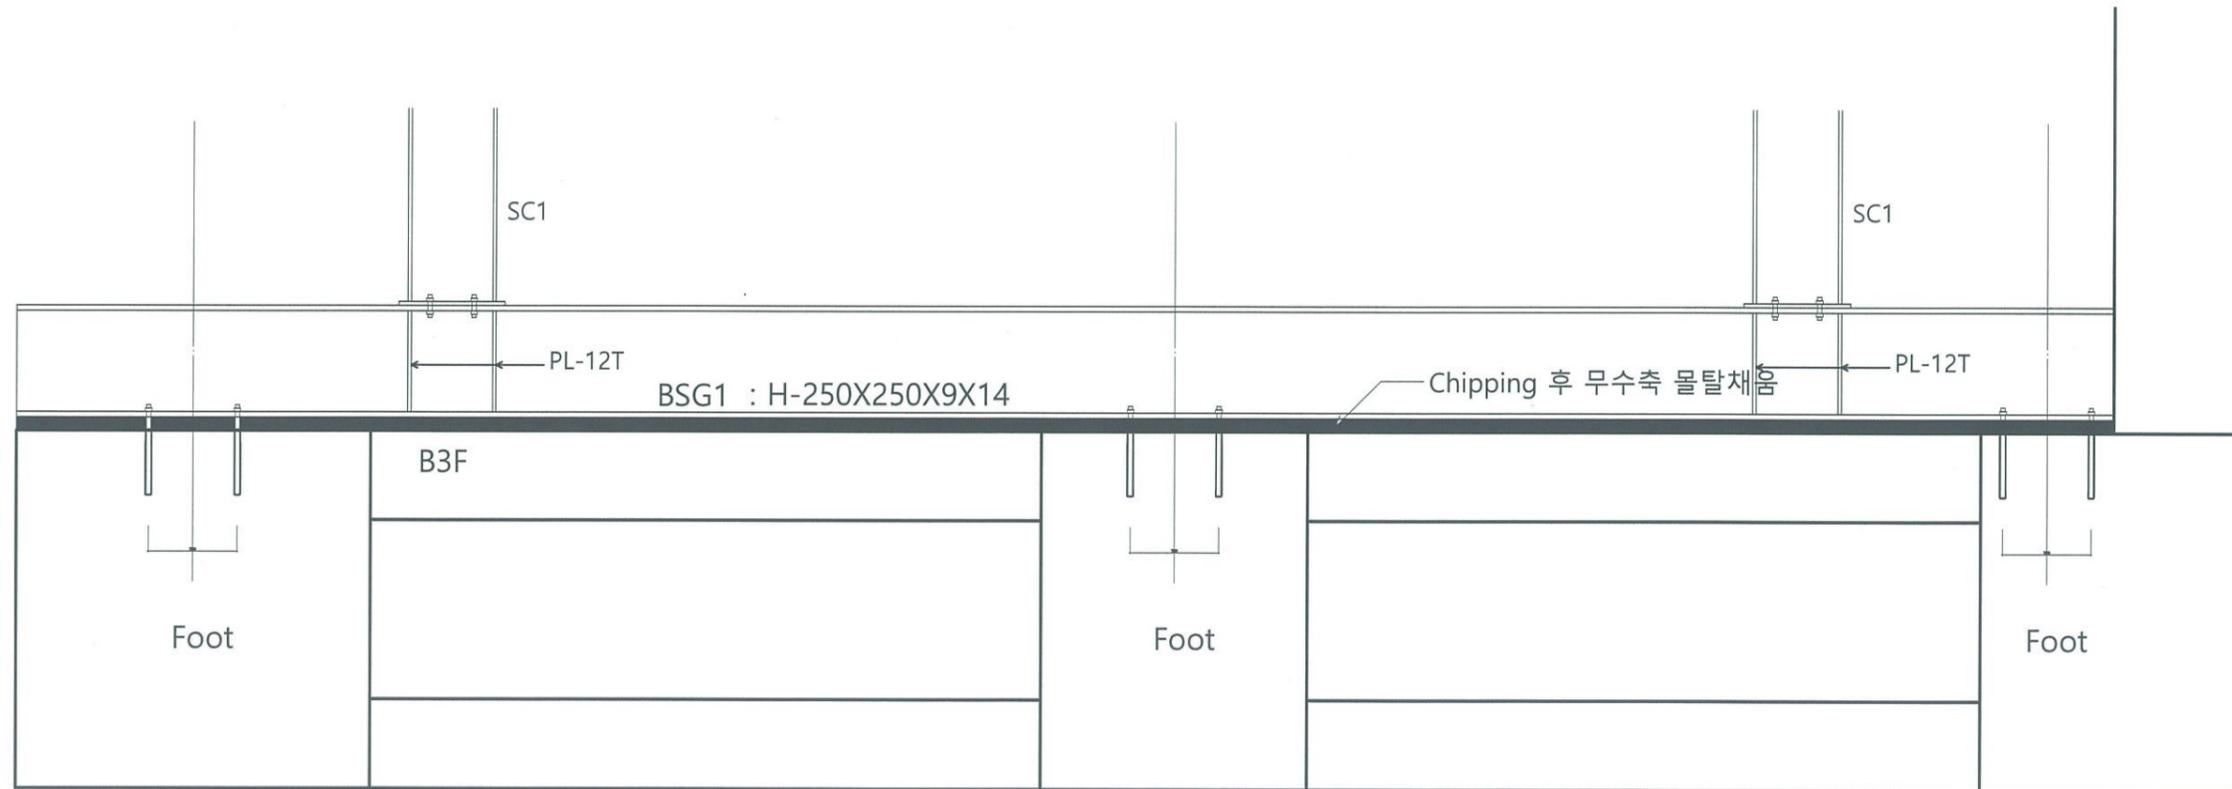

REVISION

NO.	REVISION

PROJECT TITLE

PROJECT KINDS

PROJECT NO.


DRAWN BY:
 CHECKED BY:
 DESIGNED BY: APPROVED BY:

DRAWING TITLE

SHEET NO.

SCALE: DATE:

호 산
 건축사 사무소
 HO SAN ARCHITECTS & ENGINEERS
 E-MAIL : hosan4205@naver.com
 TEL : 856-1600 FAX : 862-8531

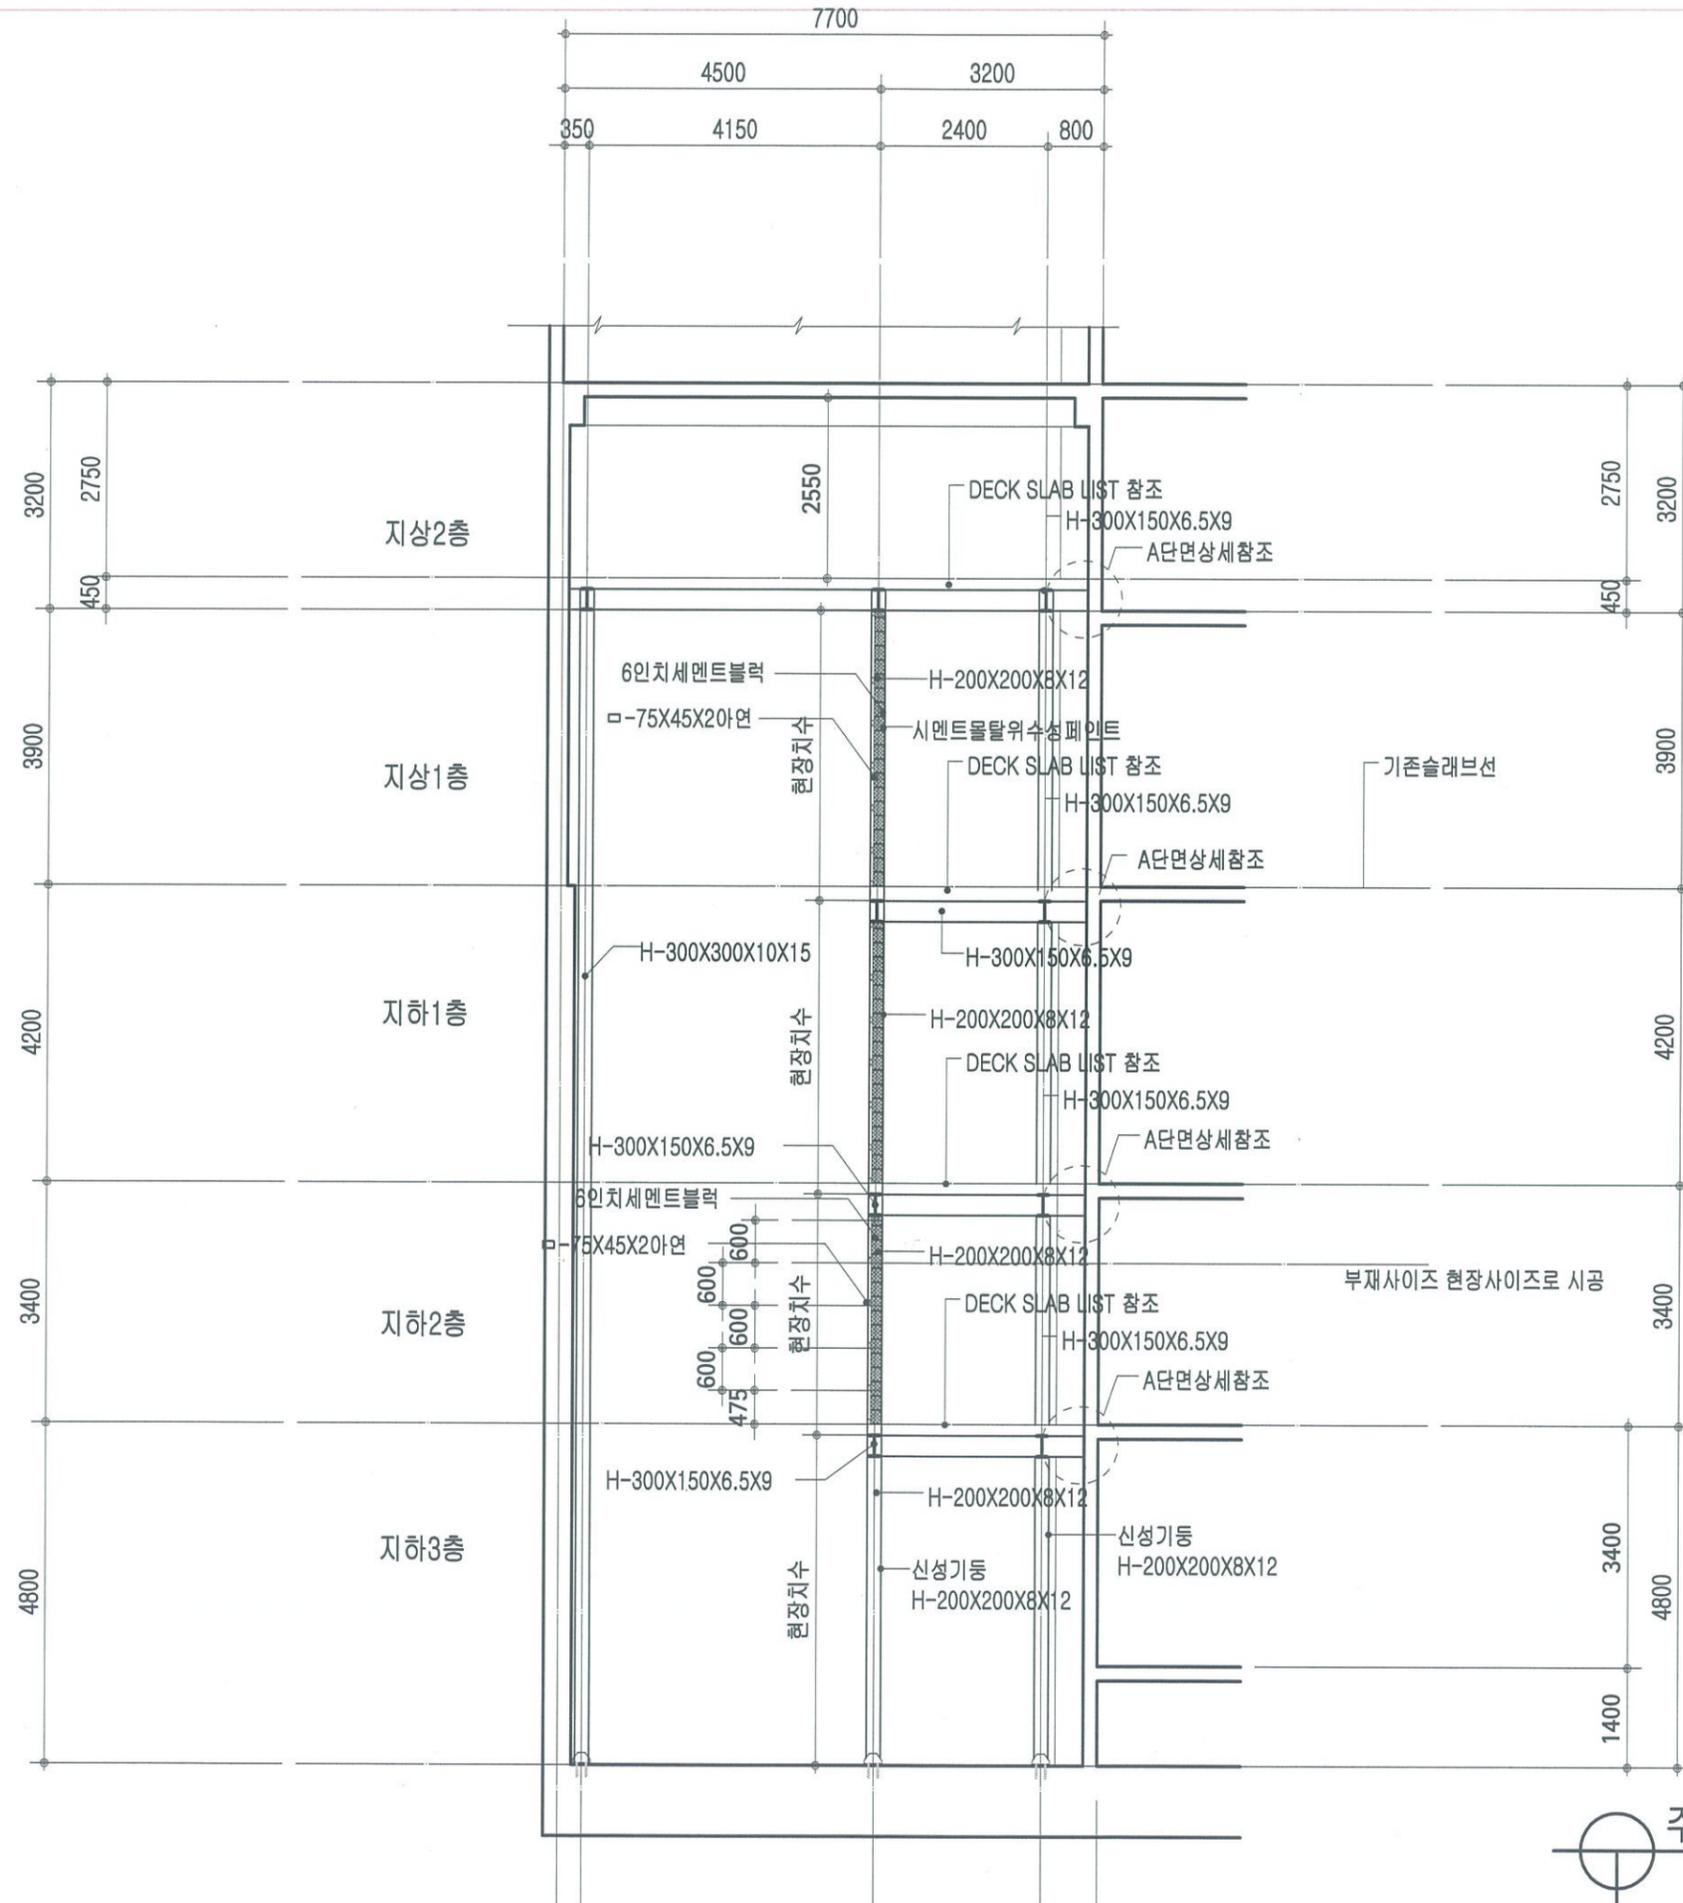

주 단 면 도 1
축척 : 1/100

REVISION	

PROJECT TITLE

PROJECT KINDS

PROJECT NO.

DRAWN BY:
CHECKED BY:
DESIGNED BY: APPROVED BY:


DRAWING TITLE

SHEET NO.

SCALE: DATE:



HO SAN ARCHITECTS & ENGINEERS
E-MAIL : hosan4205@naver.com
TEL : 856-1600 FAX : 862-8531

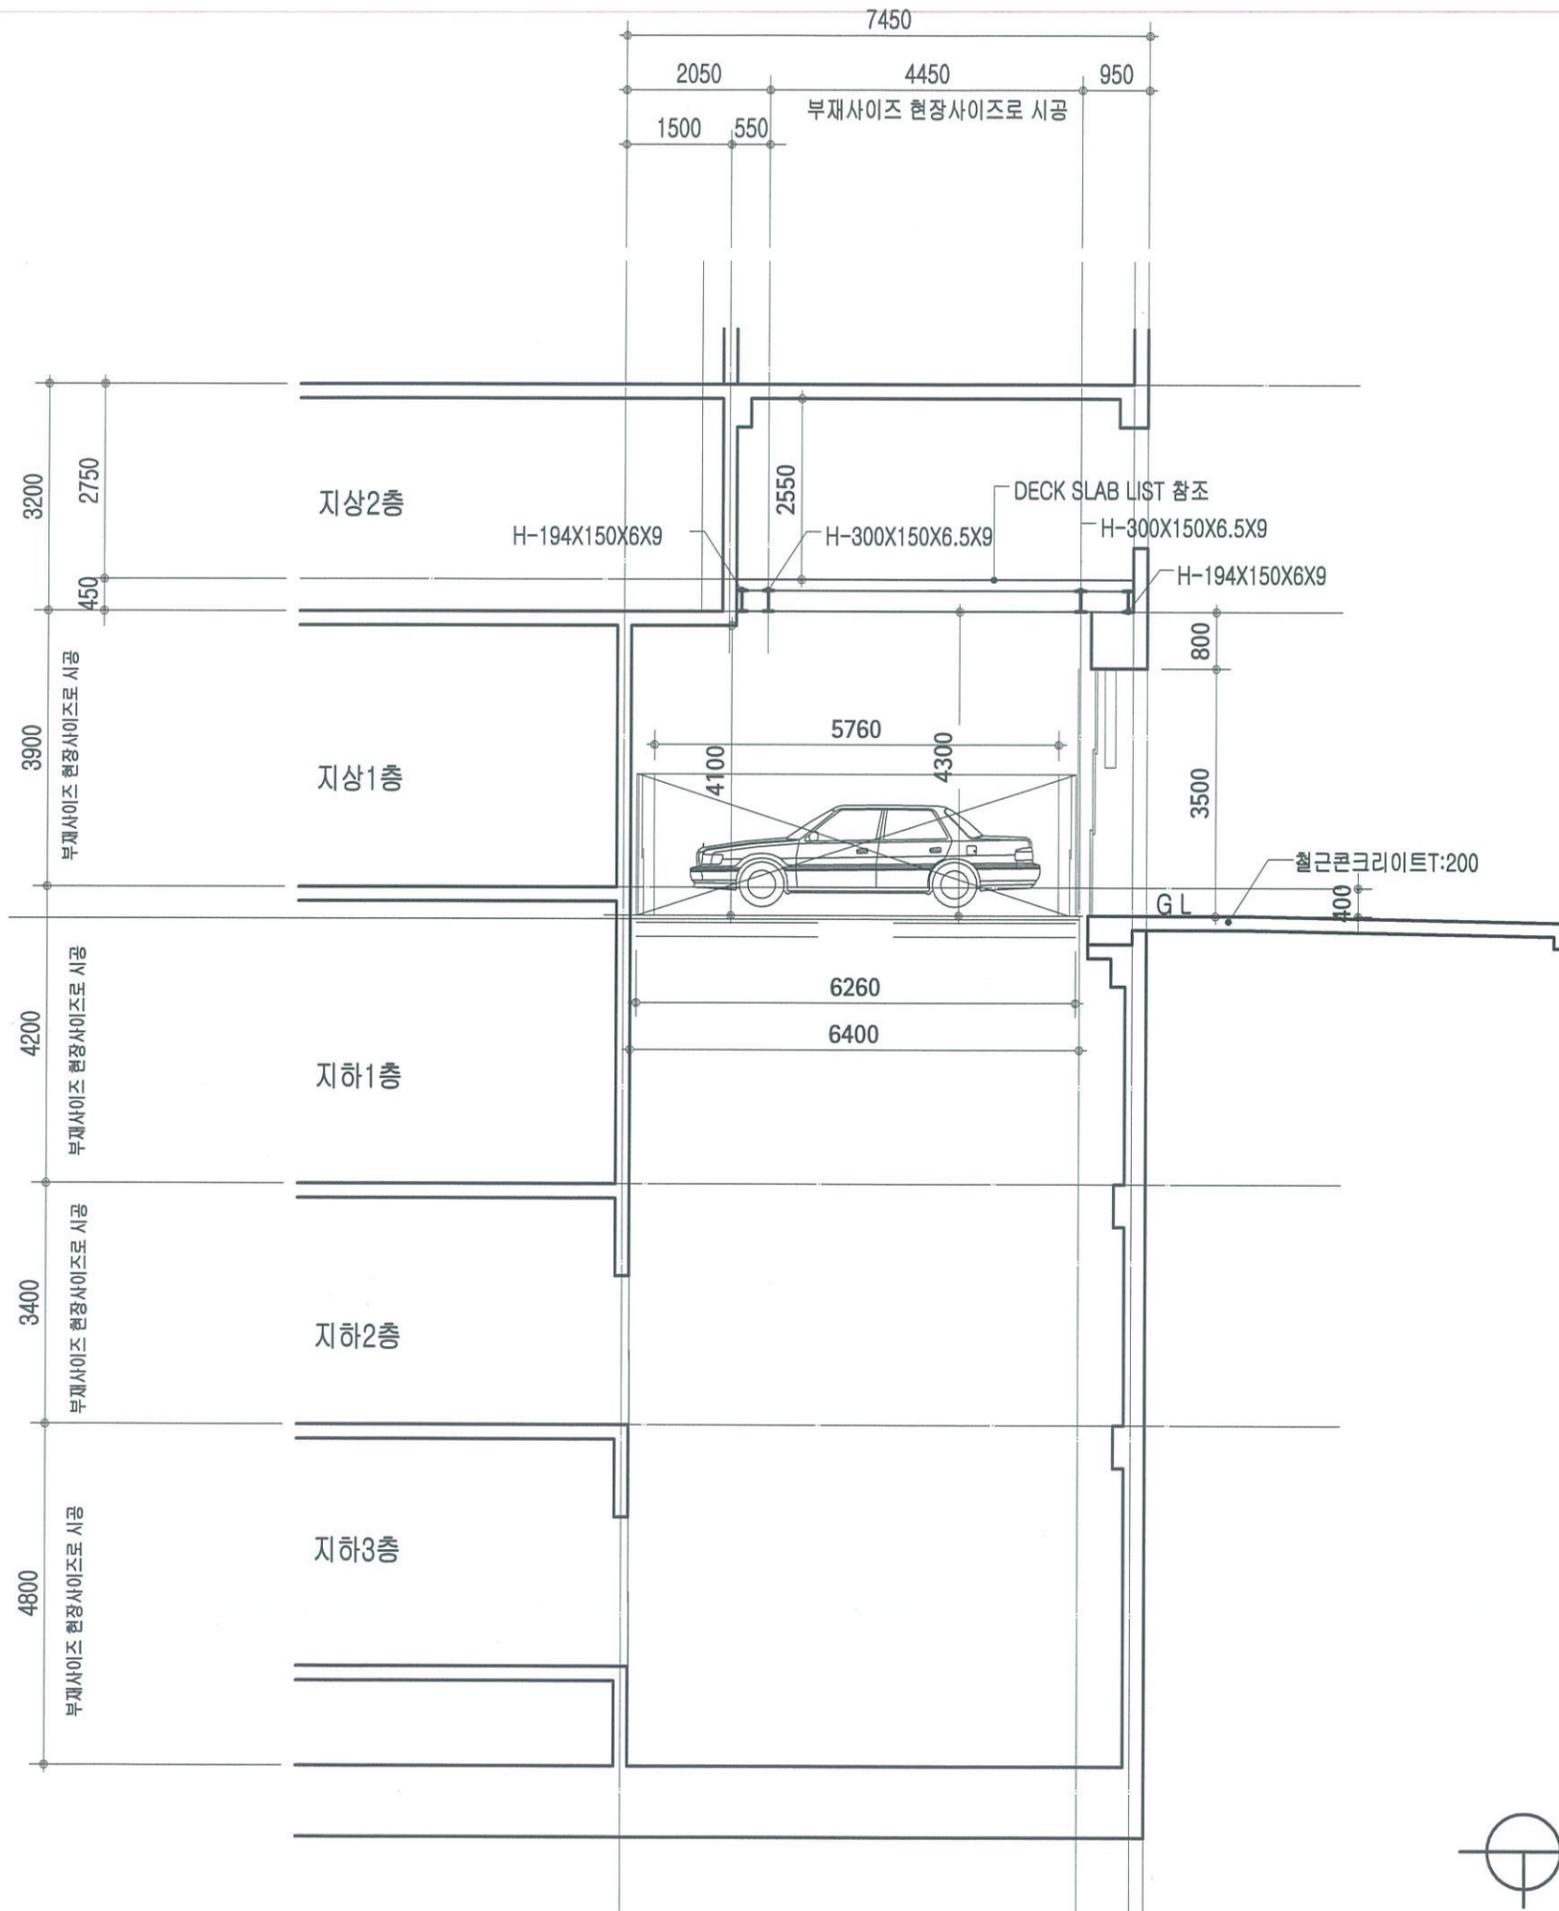

REVISION	

PROJECT TITLE

PROJECT KINDS

PROJECT NO.


DRAWN BY:
 CHECKED BY:
 DESIGNED BY: APPROVED BY:

DRAWING TITLE

SHEET NO.

SCALE: DATE:

주 단 면 도 3
 축척 : 1/100

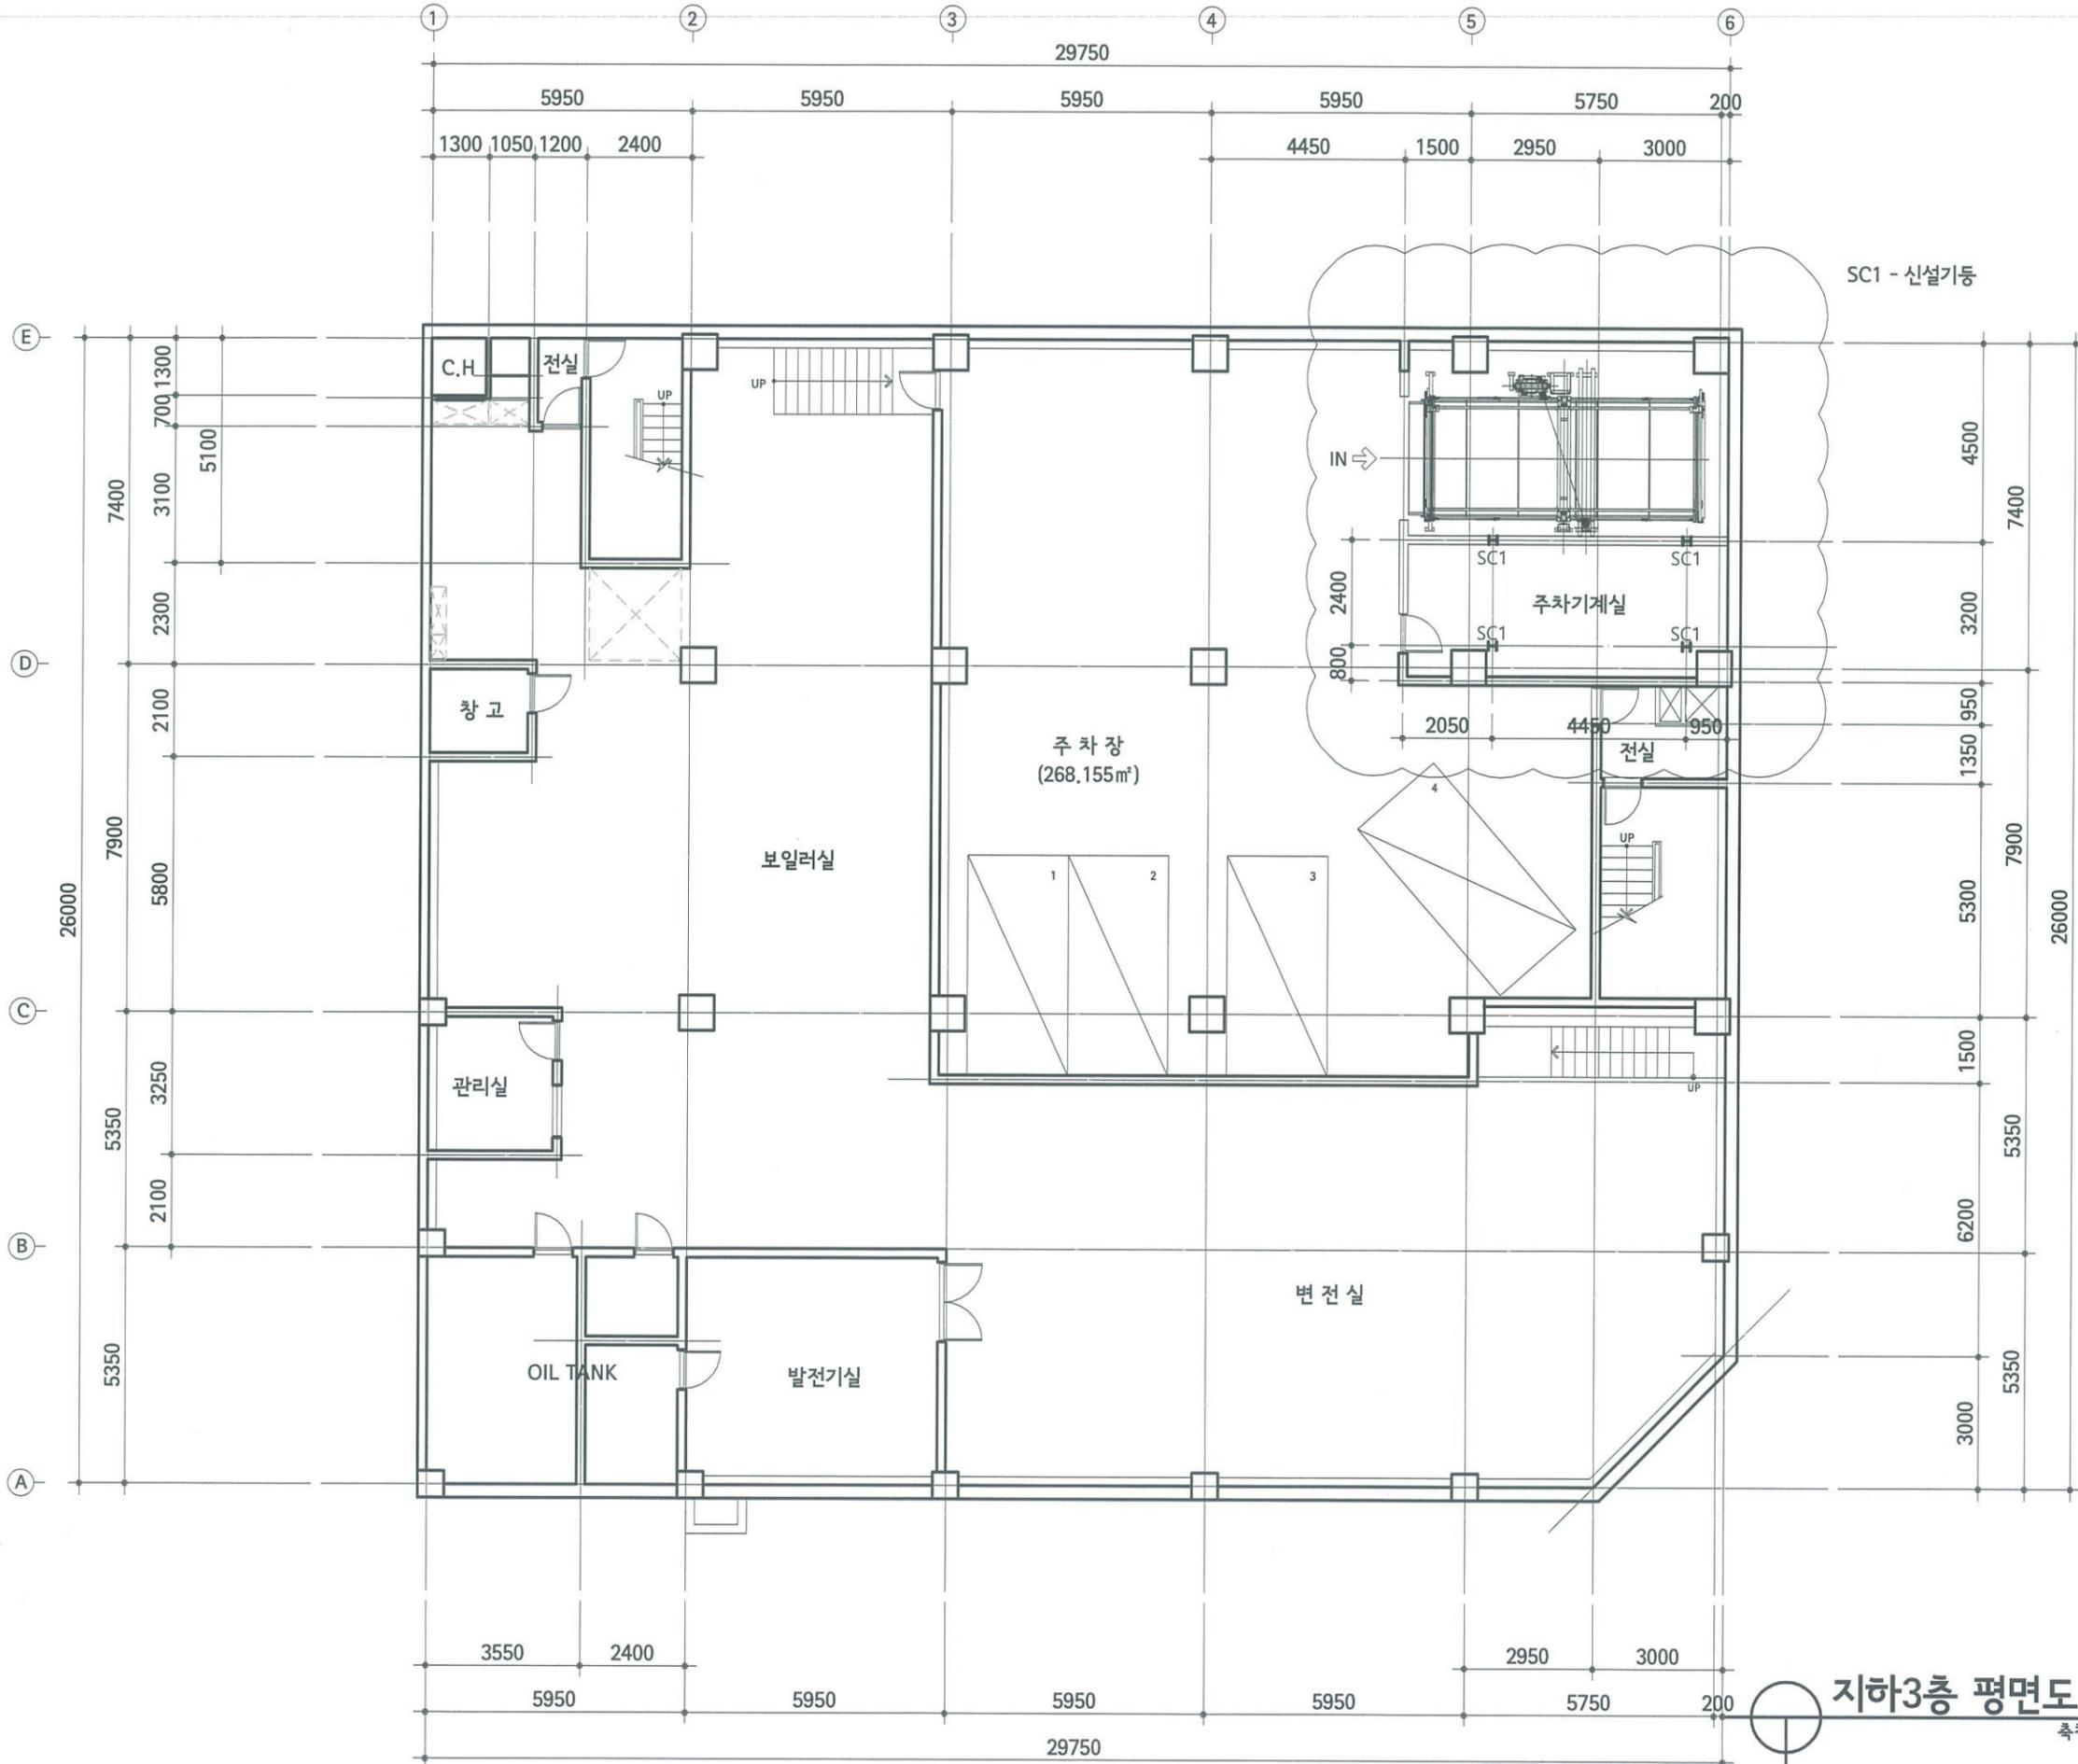

SC1 - 신설기둥

주차장
(268.155m²)

보일러실

발전기실

OIL TANK

발전기실

관리실

창고

C.H.

전실

주차기계실

전실

지하3층 평면도 (변경후)
축척: 1/150

REVISION

PROJECT TITLE

PROJECT KINDS

PROJECT NO.

DRAWN BY:
CHECKED BY:
DESIGNED BY: APPROVED BY:


DRAWING TITLE

SHEET NO.

SCALE: DATE:



HO SAN ARCHITECTS & ENGINEERS
E-MAIL : hosan4205@naver.com
TEL : 856-1600 FAX : 862-8531

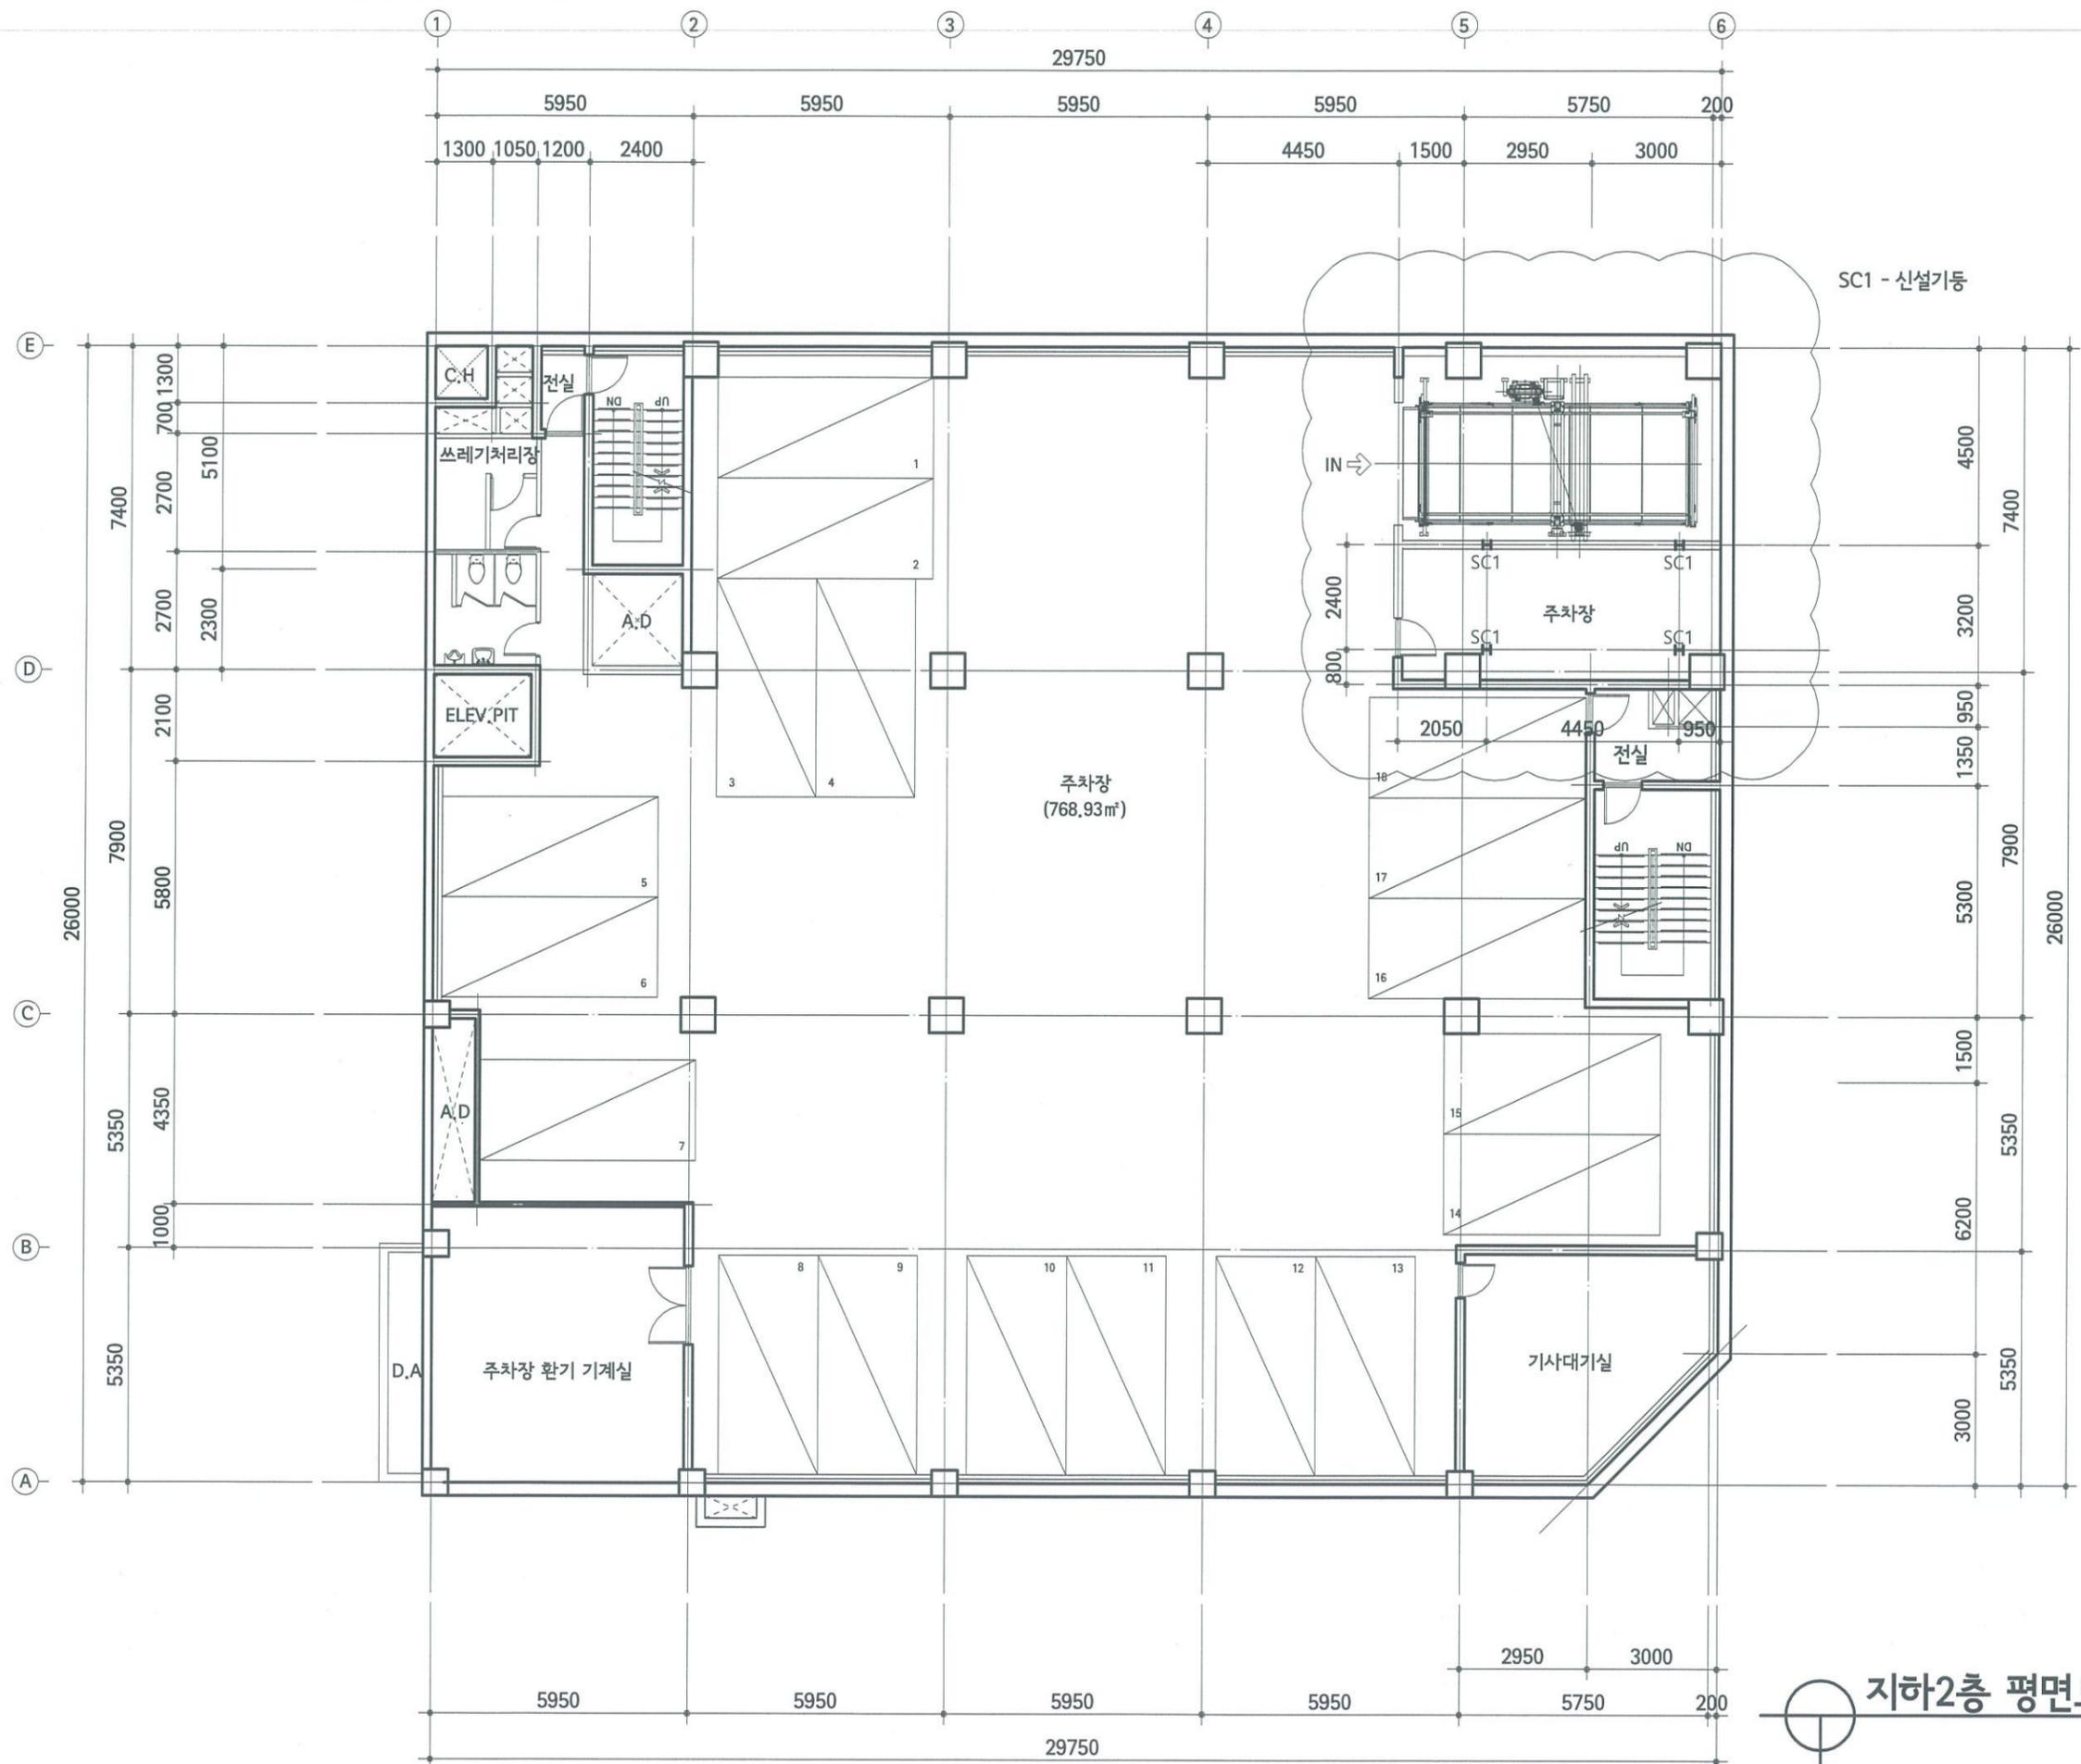

REVISION

PROJECT TITLE

PROJECT KINDS

PROJECT NO.

DRAWN BY: _____
 CHECKED BY: _____
 DESIGNED BY: _____ APPROVED BY: _____

DRAWING TITLE


SHEET NO.

SCALE: _____ DATE: _____

지하2층 평면도 (변경후)
 축척: 1/150



HO SAN ARCHITECTS & ENGINEERS
 E-MAIL : hosan4205@naver.com
 TEL : 856-1600 FAX : 862-8531

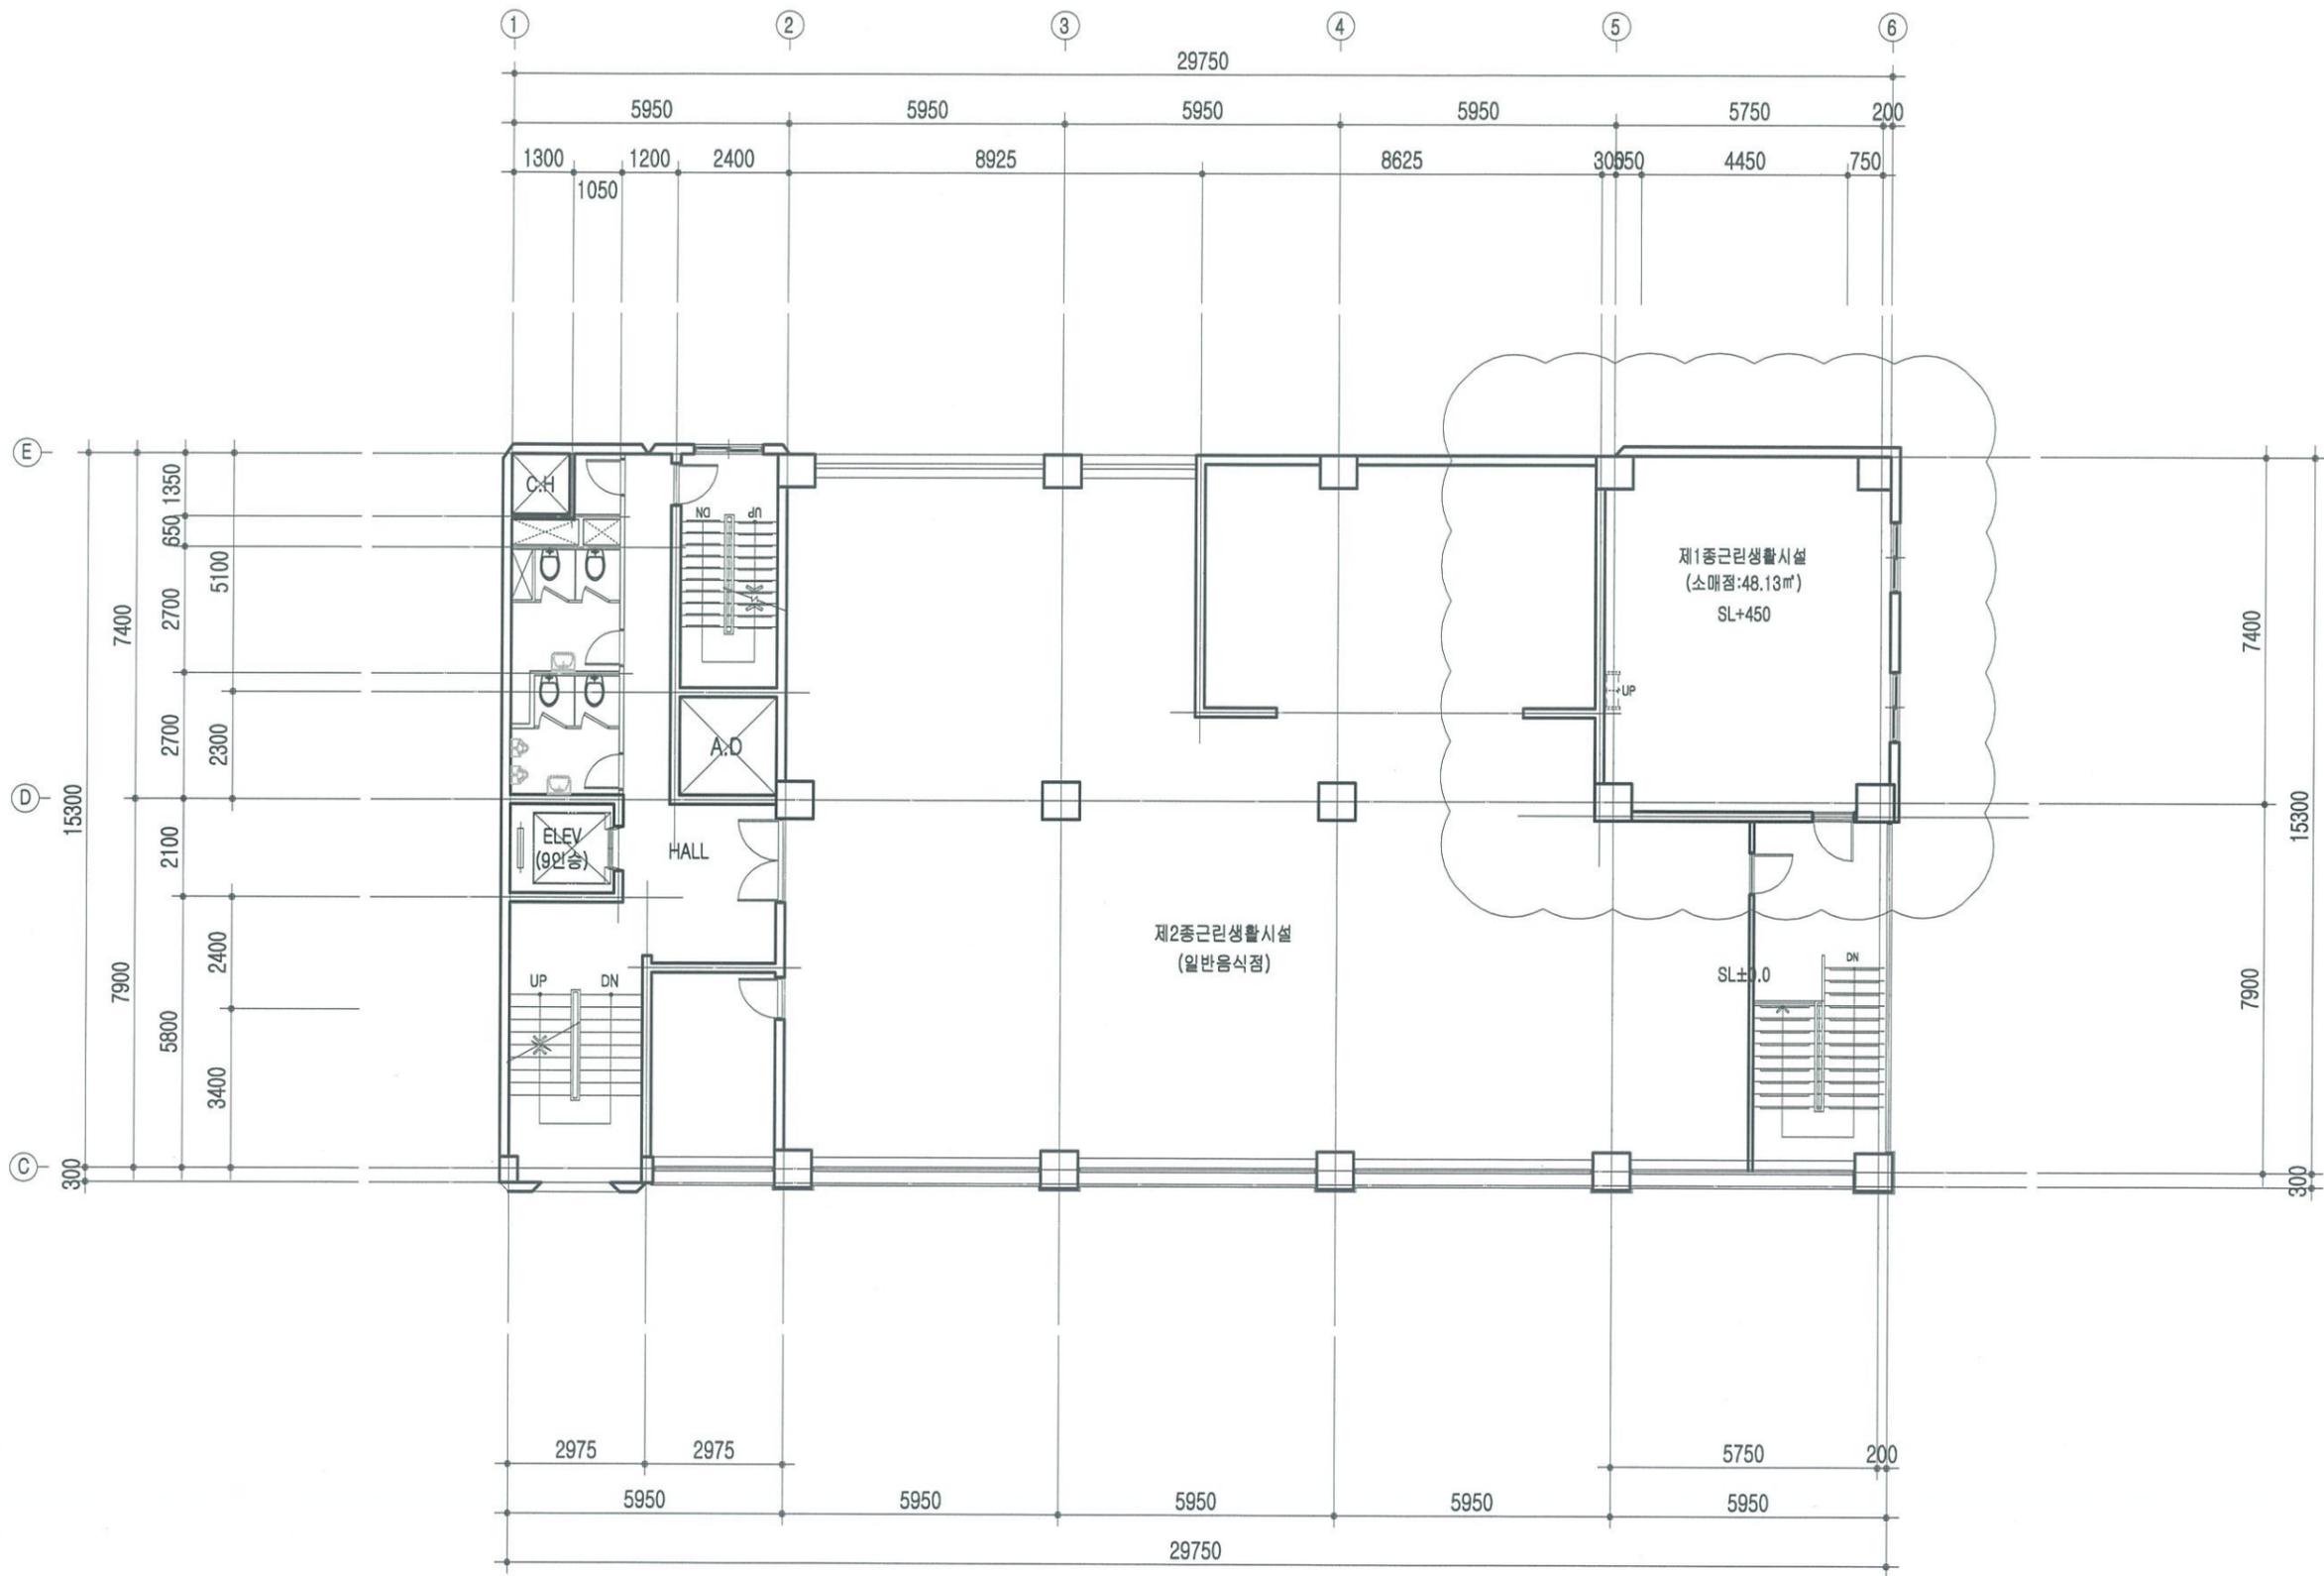

REVISION	

PROJECT TITLE

PROJECT KINDS

PROJECT NO.

DRAWN BY:
 CHECKED BY:
 DESIGNED BY: APPROVED BY:

DRAWING TITLE

SHEET NO.

SCALE: DATE:

지상2층 평면도 (변경후)
 축척: 1/150

호 산
 건축사 사무소

HO SAN ARCHITECTS & ENGINEERS
 E-MAIL : hosan4205@naver.com
 TEL : 856-1600 FAX : 862-8531